

**HARRISONBURG  
HIGH SCHOOL**  
BOXWOOD COURT  
IMPROVEMENTS

HARRISONBURG, VIRGINIA

**VALLEY ENGINEERING**  
IDEAS MADE REAL

4801 CROWE DRIVE  
MOUNT CRAWFORD, VIRGINIA 22841  
TELEPHONE (540) 494-6985 OR (800) 343-6365  
FAX (540) 432-0885  
www.valleyesp.com

COPYRIGHT © VALLEY ENGINEERING, LLC. ALL RIGHTS RESERVED. THESE DRAWINGS MAY NOT BE REPRODUCED OR TRANSMITTED IN ANY FORM OR BY ANY MEANS, ELECTRONIC OR MECHANICAL, WITHOUT PERMISSION FROM VALLEY ENGINEERING, LLC.


95% PLAN SUBMISSION  
NOT FOR CONSTRUCTION

REVISIONS:

DATE: 11/02/2021

PROJECT No.: 11850-2



EXP/CLIENT No.: 4068-2

 

SITE PLAN

SHEET No.:

**C4.01**

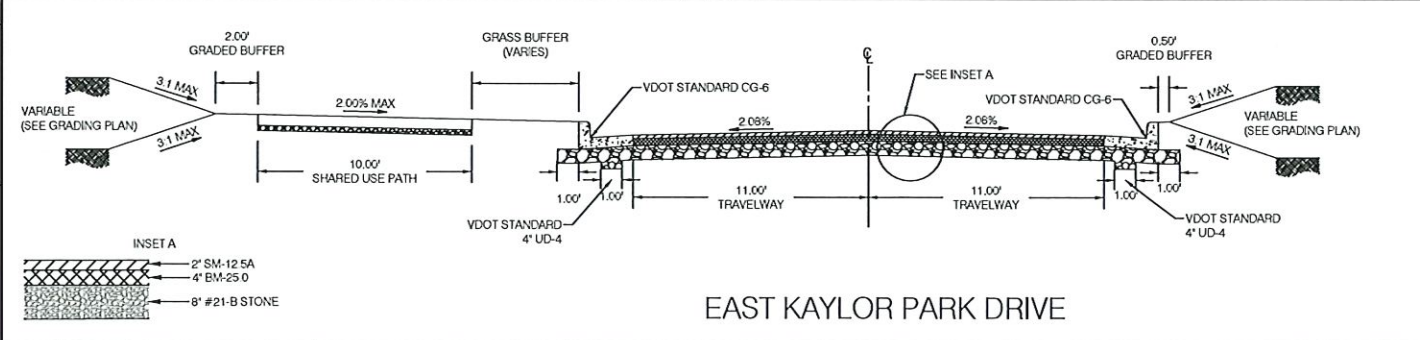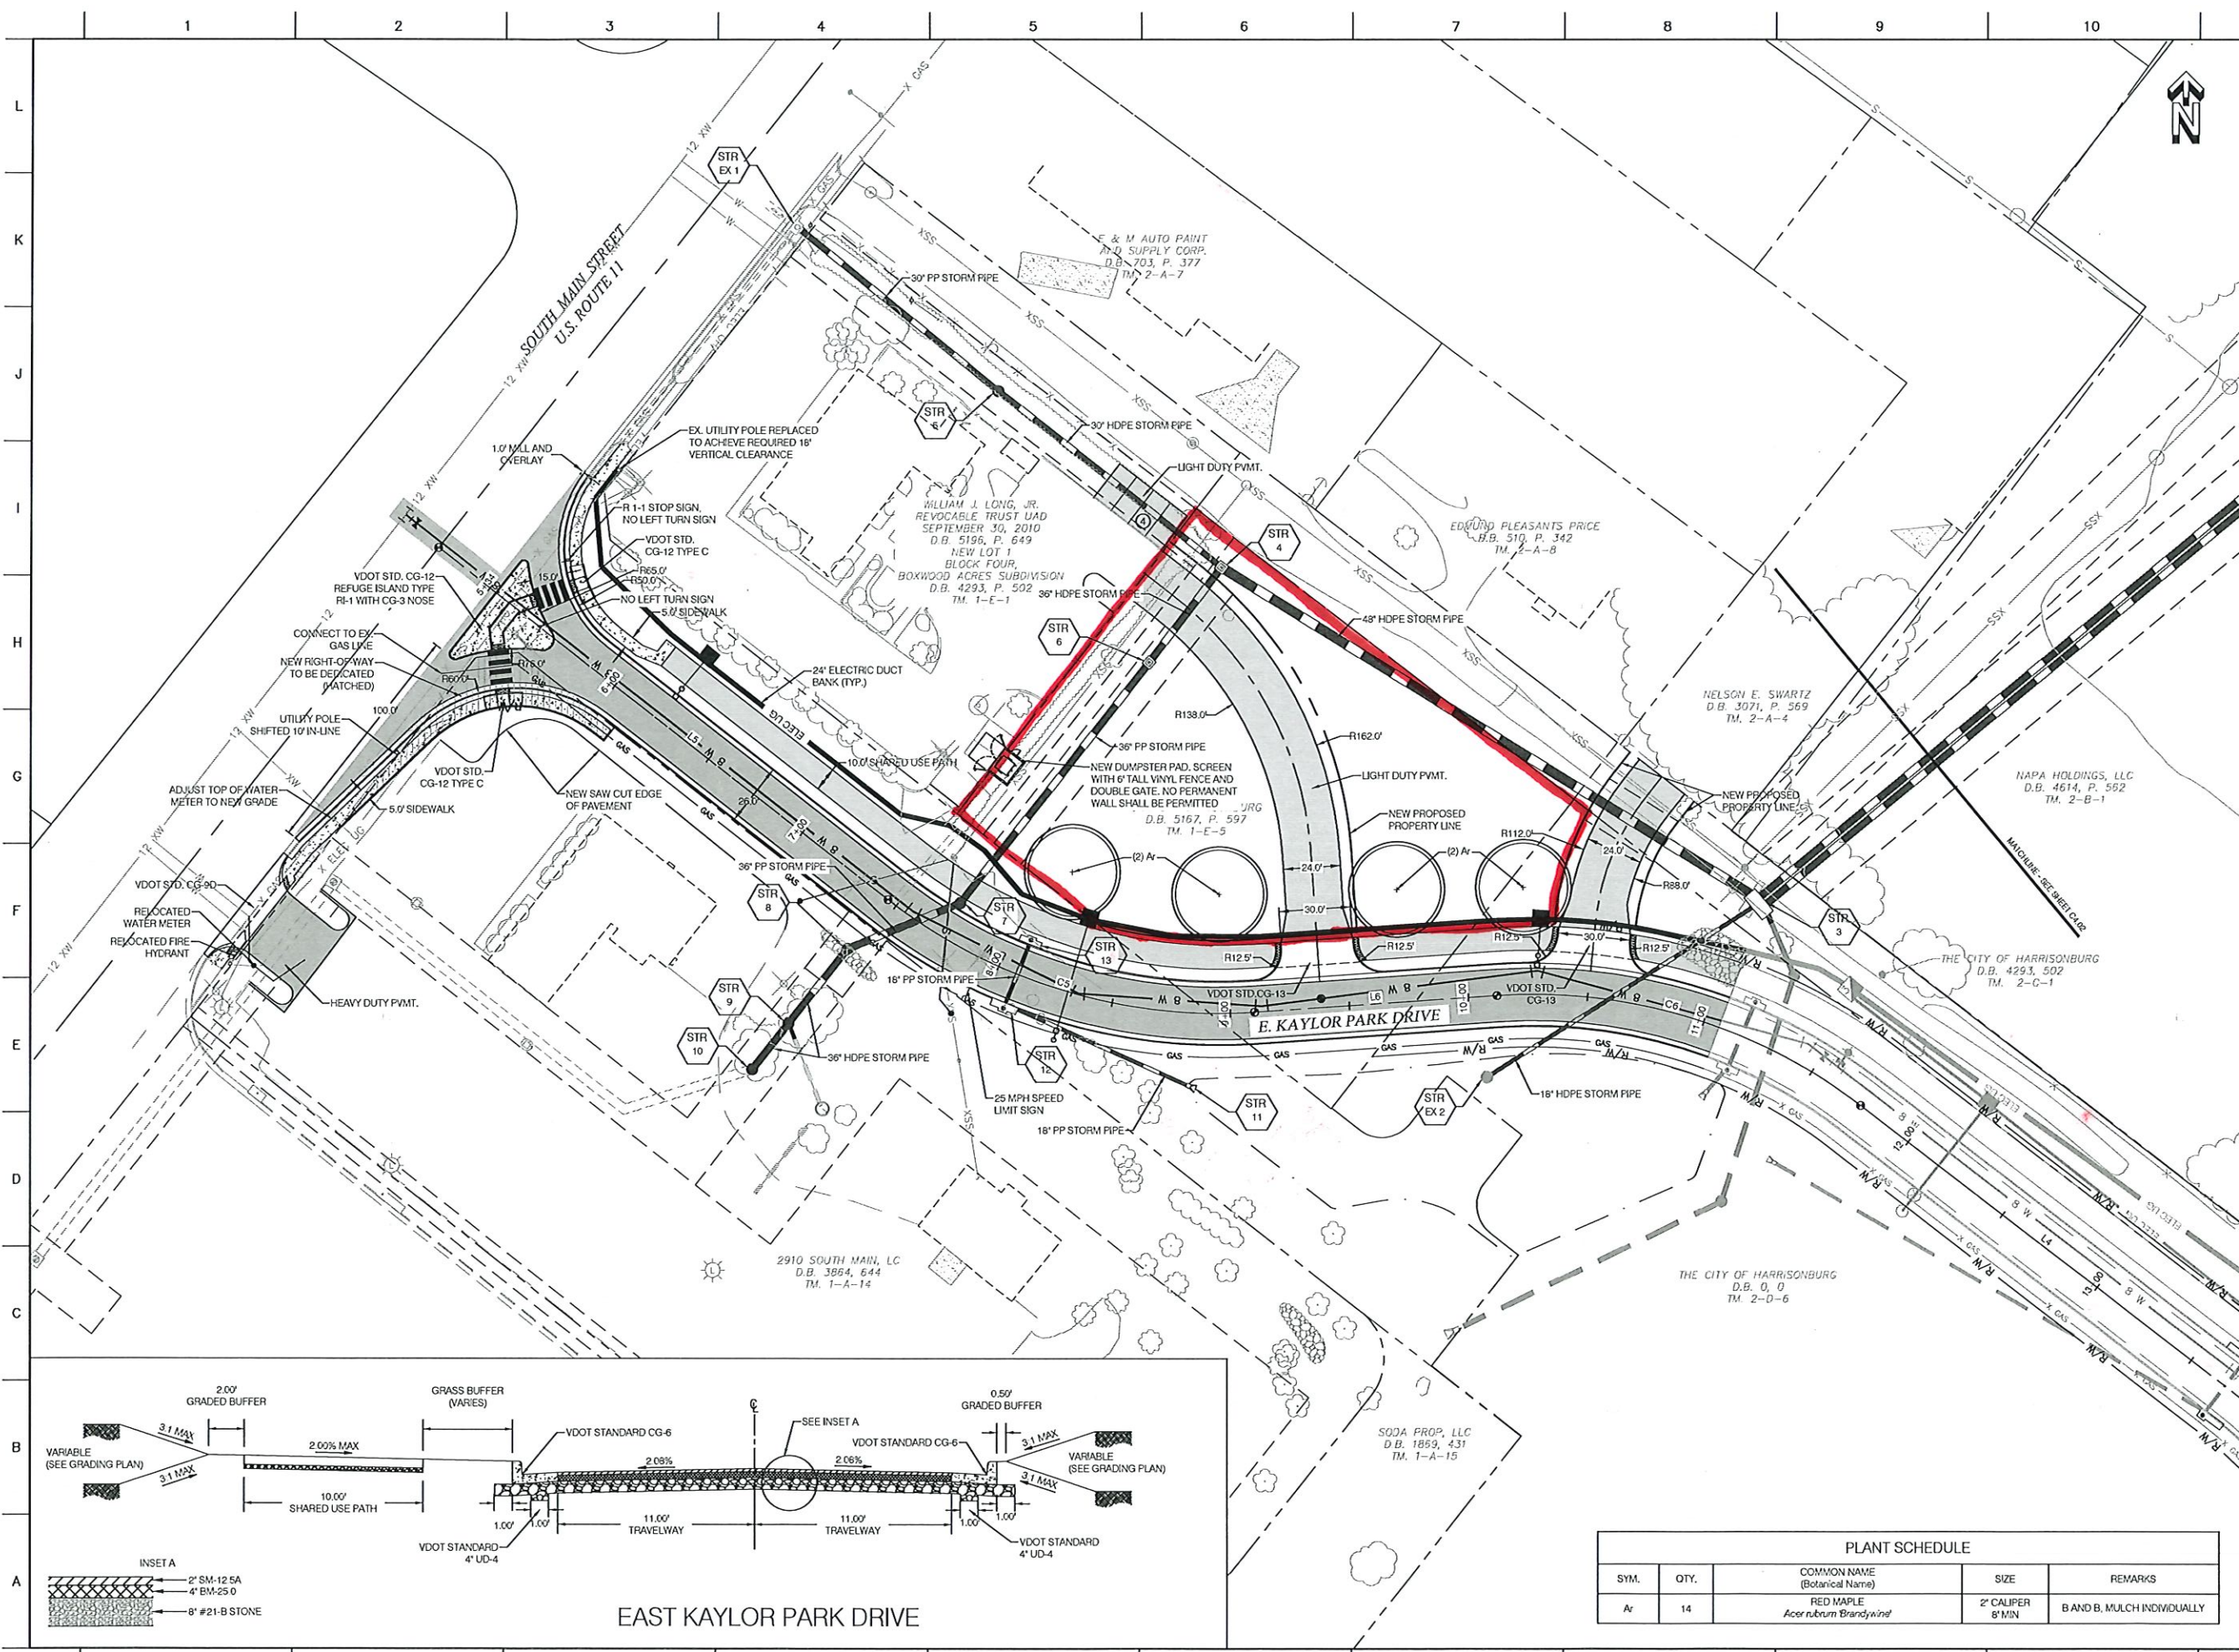

PLANT SCHEDULE				
SYM.	QTY.	COMMON NAME (Botanical Name)	SIZE	REMARKS
Ar	14	RED MAPLE <i>Acer rubrum Brandywine</i>	2" CALIPER 8" MIN	B AND B. MULCH INDIVIDUALLY

EAST KAYLOR PARK DRIVE