

415 LIBERTY ST APARTMENTS

Preliminary - Not
For Construction

Project:
 415 LIBERTY ST APARTMENTS
 415 N LIBERTY ST
 HARRISONBURG VA 22802
Client:
 DAVID SNYDER

Sheet Notes

Keynotes

Legend

No.	Description	Date



TITLE SHEET

Project Number 0424-270
 Date 05/17/2024
 Designed by BK Drawn by AR
 Checked by BK

A001

Scale



Engineering Solutions
Structural Engineers
Harrisonburg
540-442-8787
Charlottesville
434-202-8527
Richmond
804-433-3124
www.ensoln.com

Preliminary - Not
For Construction

Project:
415 LIBERTY ST APARTMENTS
415 N LIBERTY ST
HARRISONBURG VA 22802
Client:
DAVID SNYDER

Sheet Notes

Keynotes

Legend


No.	Description	Date

SITE PLAN

Project Number 0424-270
Date 05/17/2024
Designed by CO Drawn by AR
Checked by BK

A100

Scale 1/4" = 1'-0"

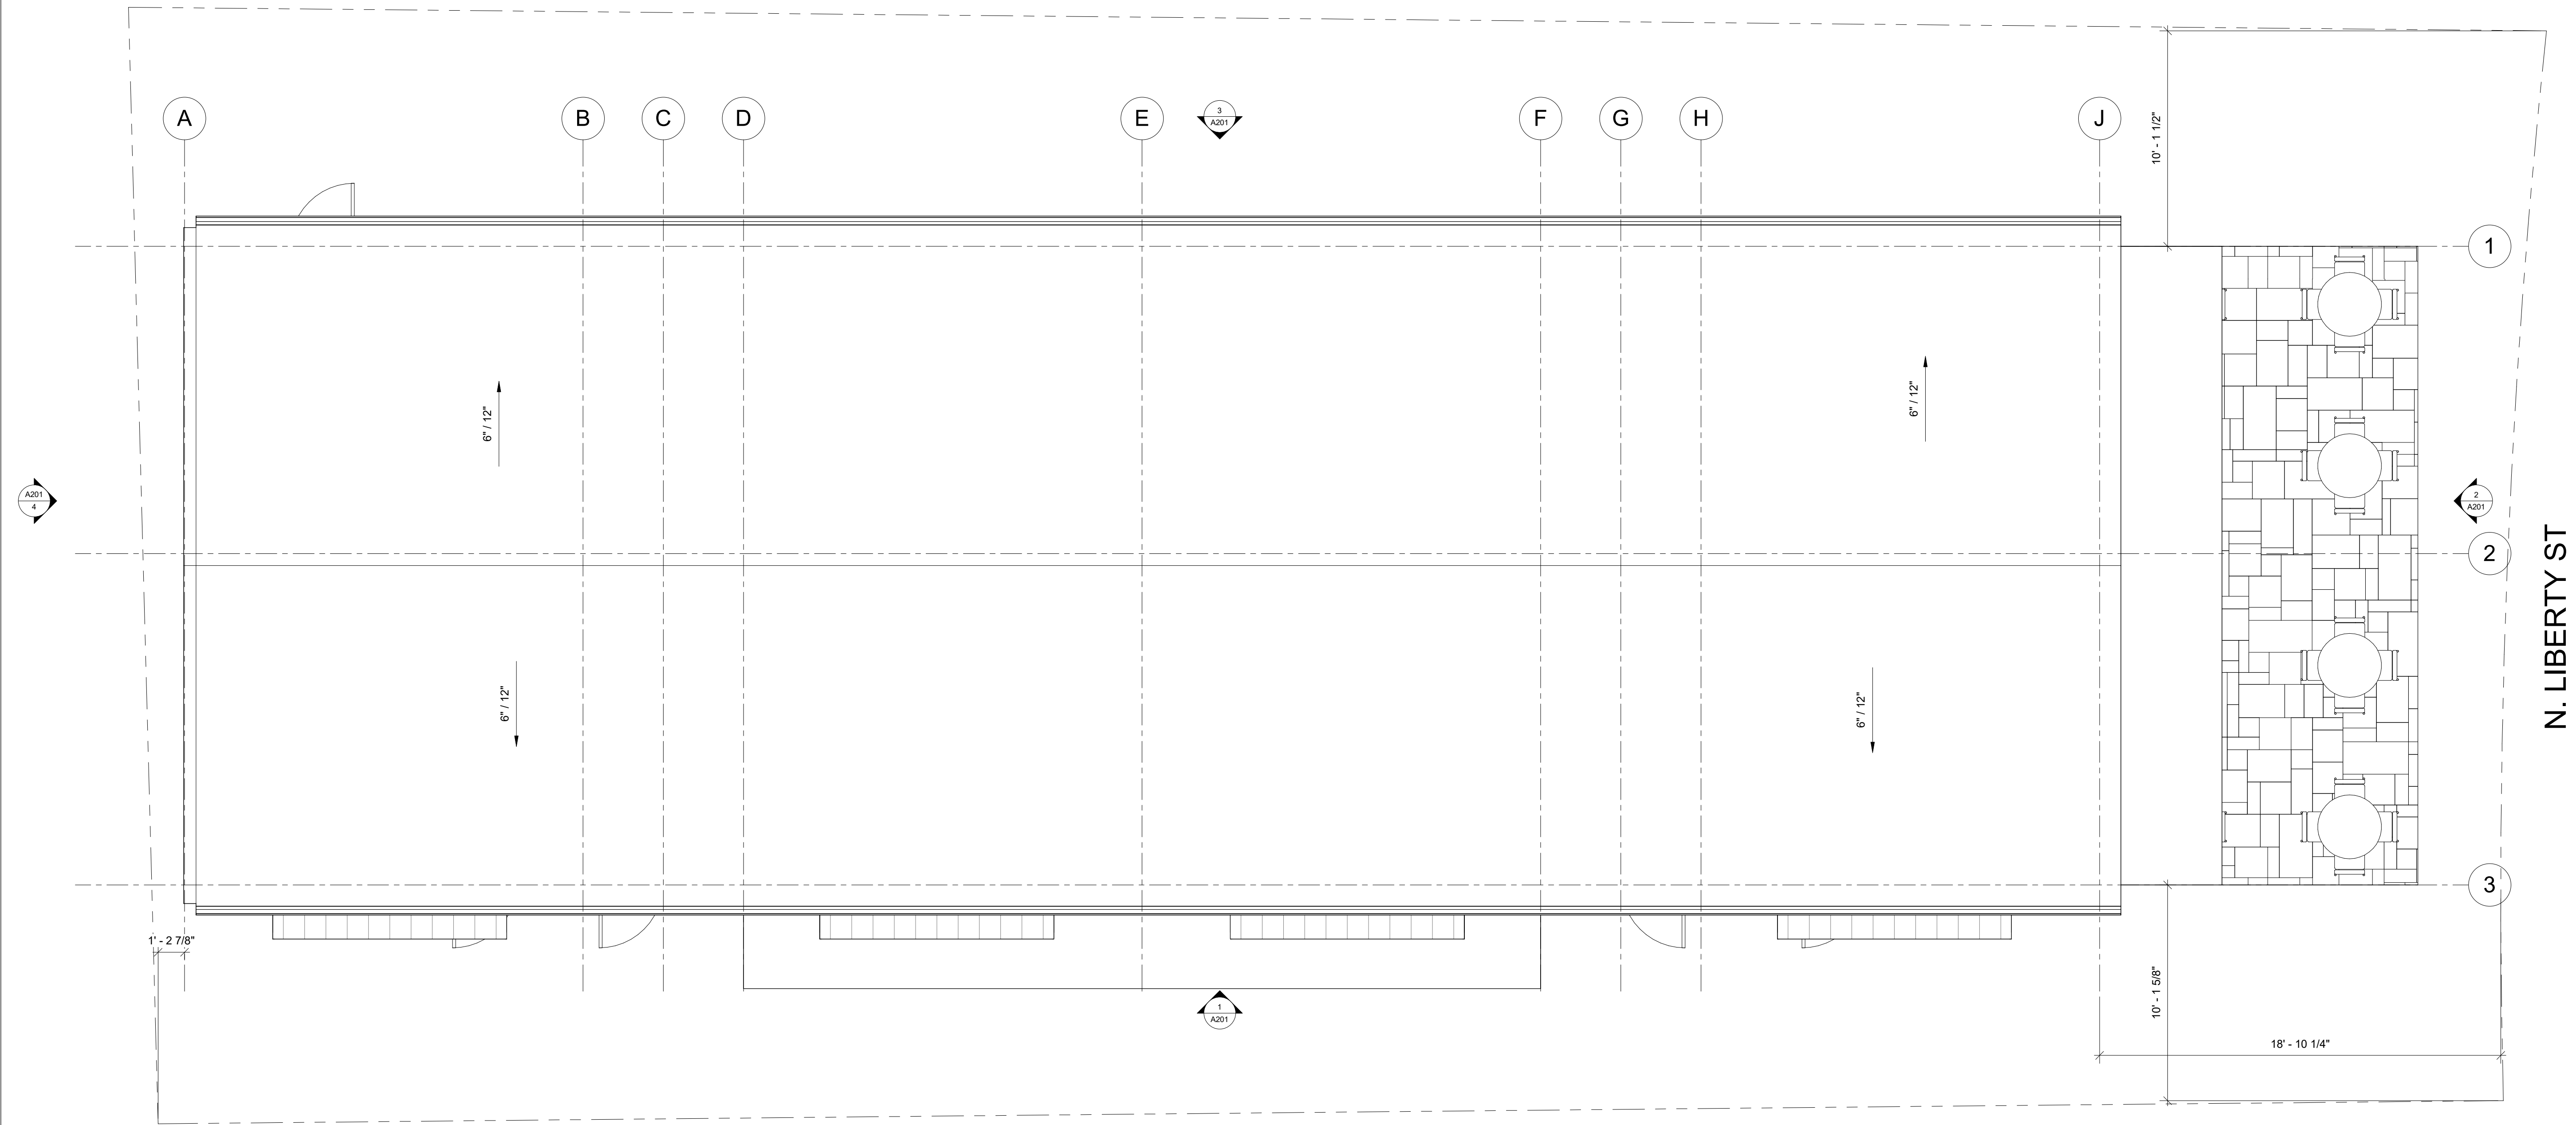

1 SITE PLAN
A201/A100 1/4" = 1'-0"

*Preliminary - Not
 For Construction*

Project:
 415 LIBERTY ST APARTMENTS
 415 N LIBERTY ST
 HARRISONBURG VA 22802
Client:
 DAVID SNYDER

Sheet Notes

Keynotes

Legend


No.	Description	Date

**FIRST FLOOR
 PLAN**

Project Number 0424-270
 Date 05/17/2024
 Designed by CO Drawn by AR
 Checked by BK

A101

Scale 1/4" = 1'-0"

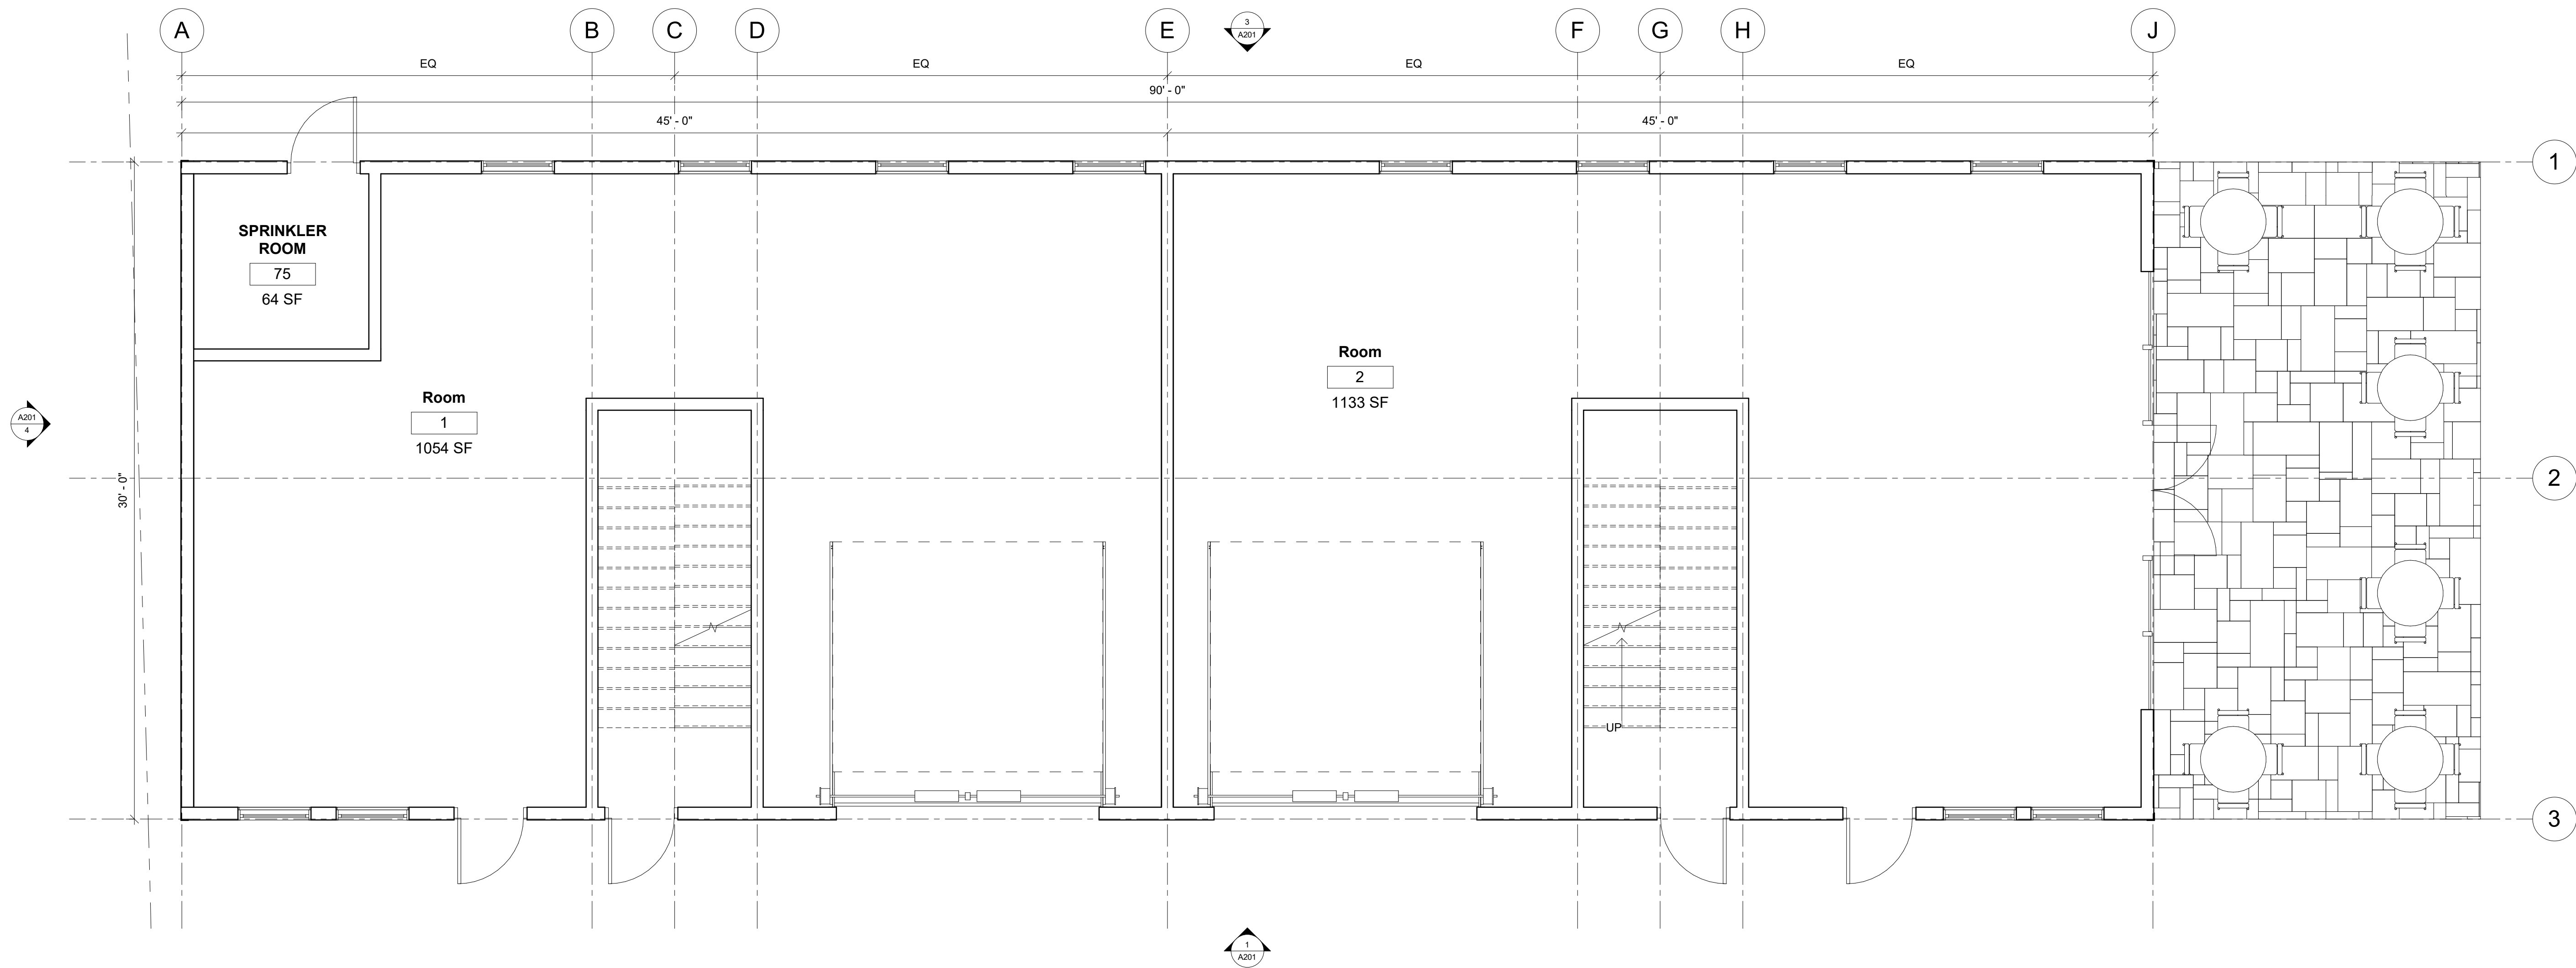

1 FIRST FLOOR
 1/4" = 1'-0"

Preliminary - Not
 For Construction

Project:
 415 LIBERTY ST APARTMENTS
 415 N LIBERTY ST
 HARRISONBURG VA 22802
Client:
 DAVID SNYDER

Sheet Notes

Keynotes

Legend


No.	Description	Date

**SECOND FLOOR
 PLAN**

Project Number 0424-270
 Date 05/17/2024
 Designed by CO Drawn by AR
 Checked by BK

A102

Scale 1/4" = 1'-0"

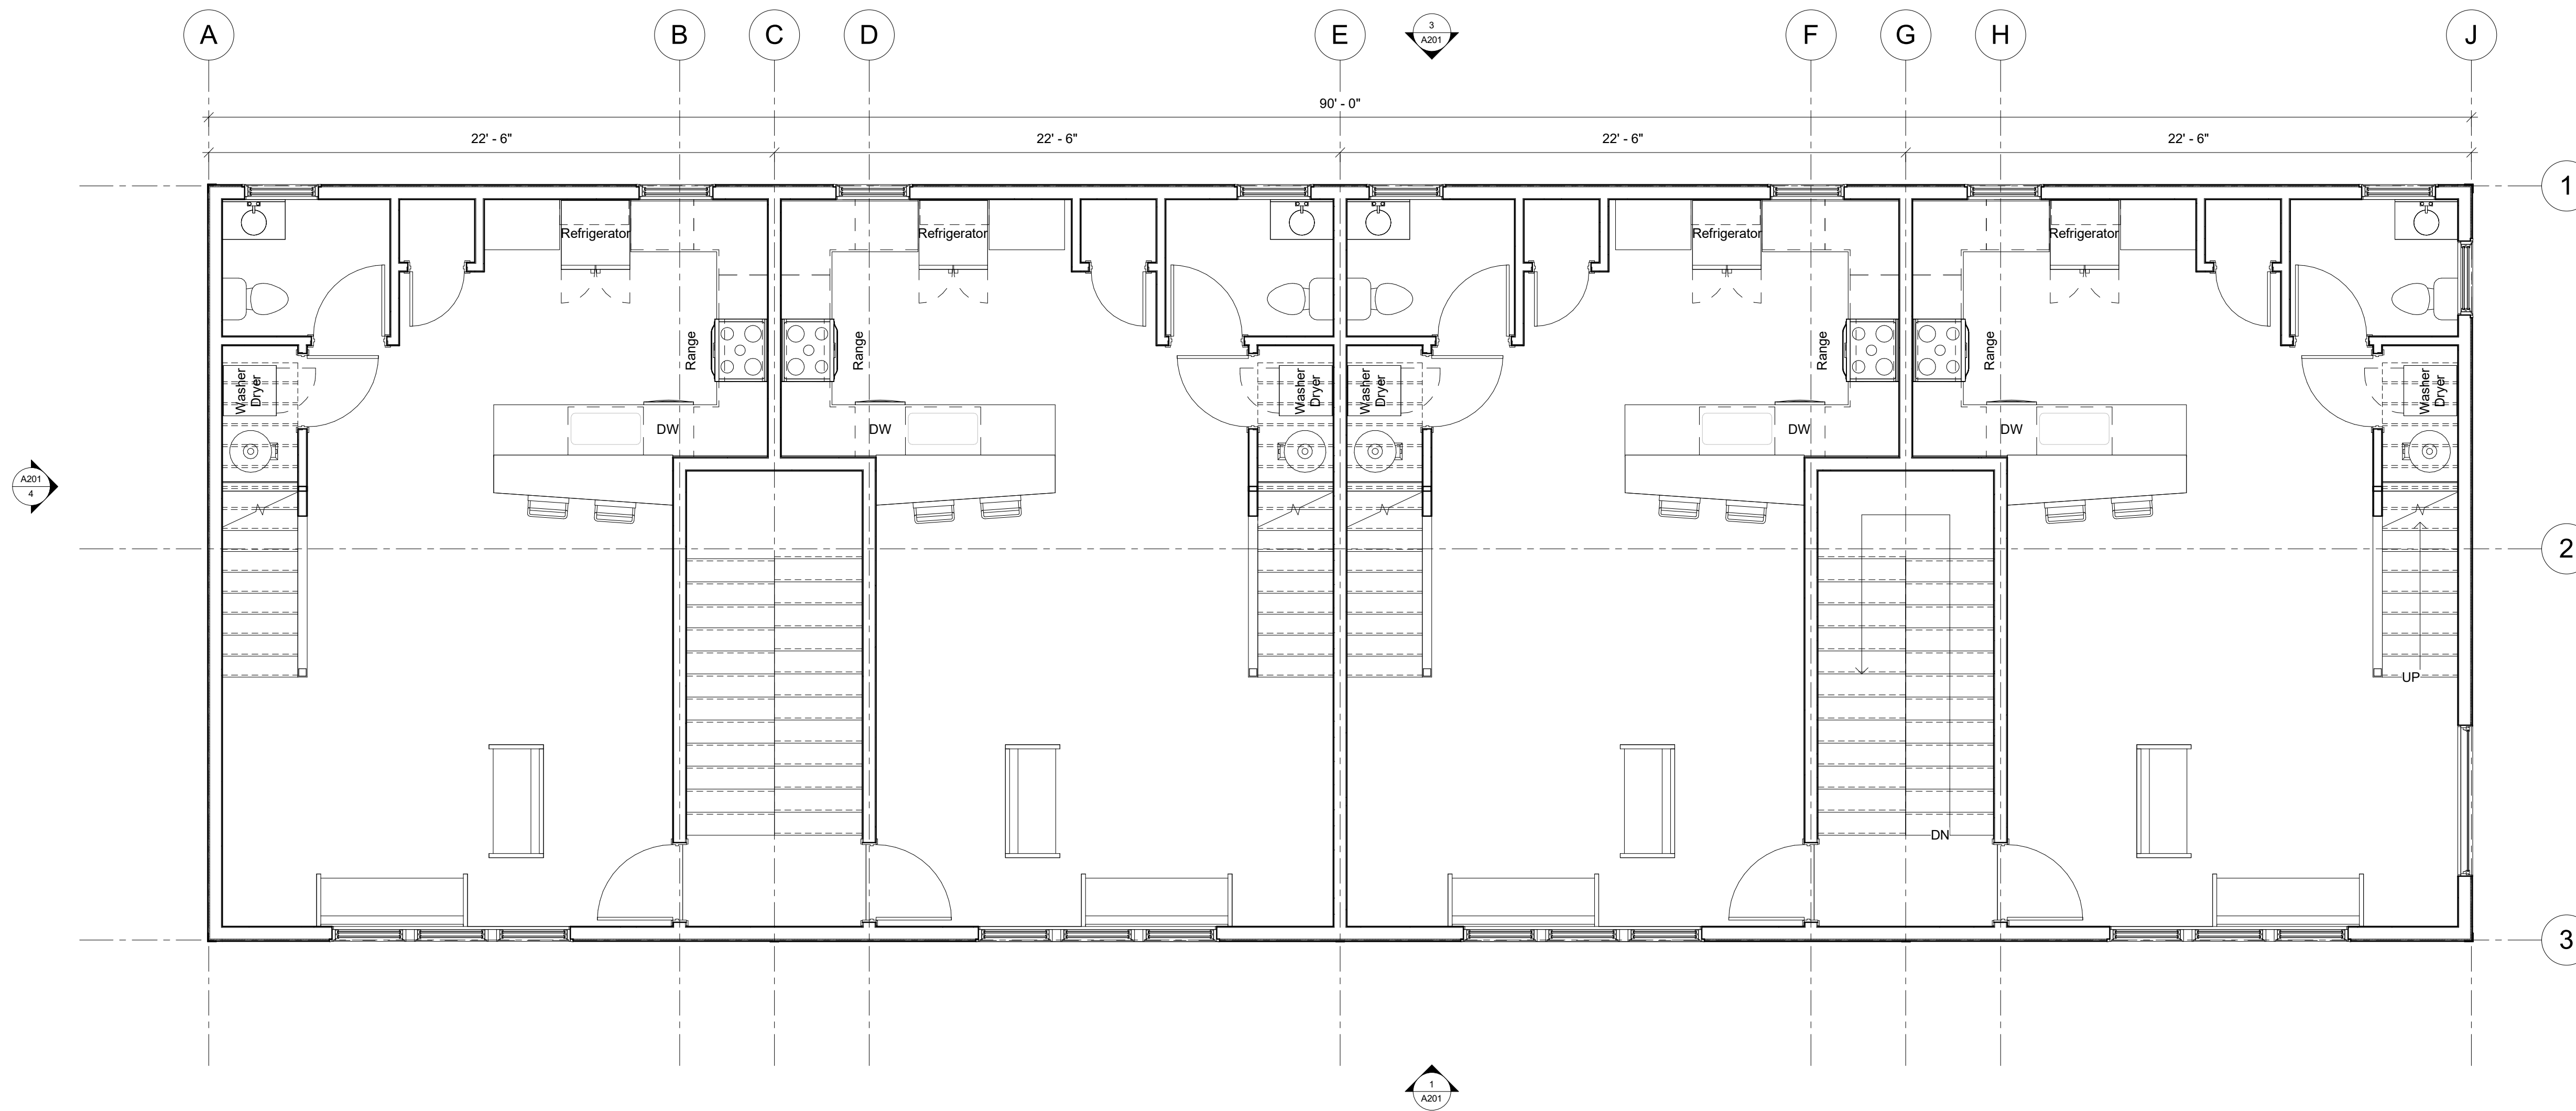

1 SECOND FLOOR
 A201/A102 1/4" = 1'-0"

Preliminary - Not
 For Construction

Project:
 415 LIBERTY ST APARTMENTS
 415 N LIBERTY ST
 HARRISONBURG VA 22802
Client:
 DAVID SNYDER

Sheet Notes

Keynotes

Legend


No.	Description	Date

THIRD FLOOR PLAN

Project Number 0424-270
 Date 05/17/2024
 Designed by CO Drawn by AR
 Checked by BK

A103

Scale 1/4" = 1'-0"

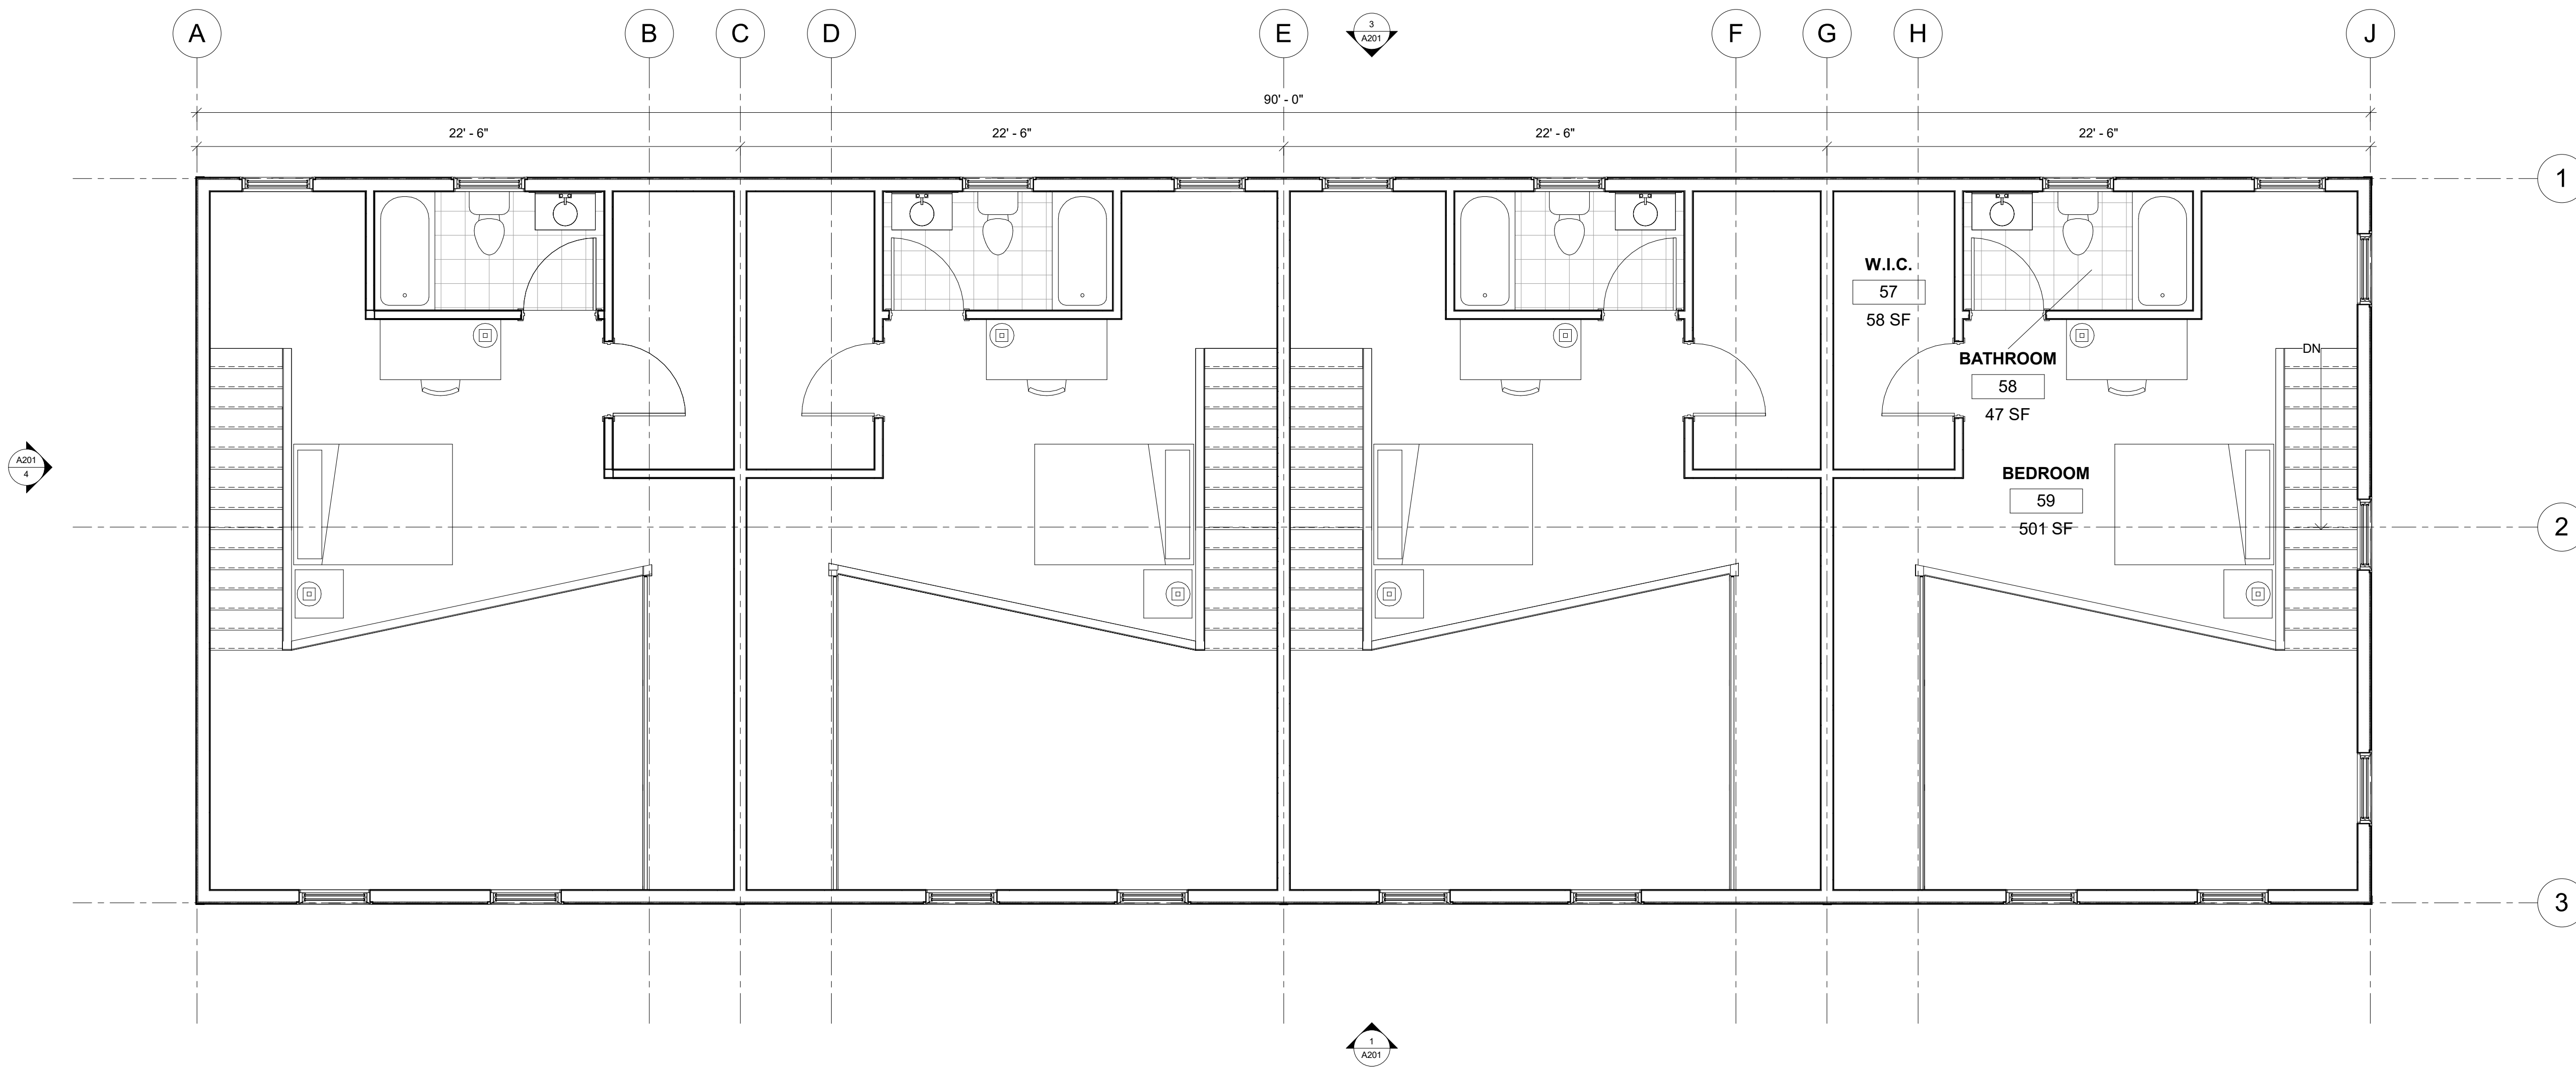

1 LOFT
 A201A103 1/4" = 1'-0"

*Preliminary - Not
 For Construction*

Project:
 415 LIBERTY ST APARTMENTS
 415 N LIBERTY ST
 HARRISONBURG VA 22802
Client:
 DAVID SNYDER

Sheet Notes

Keynotes

Legend

No.	Description	Date

ELEVATIONS

Project Number 0424-270

Date 05/17/2024

Designed by CO Drawn by AR


Checked by BK

A201


Scale 3/16" = 1'-0"




1 FRONT ELEVATION
 A100/A201 3/16" = 1'-0"

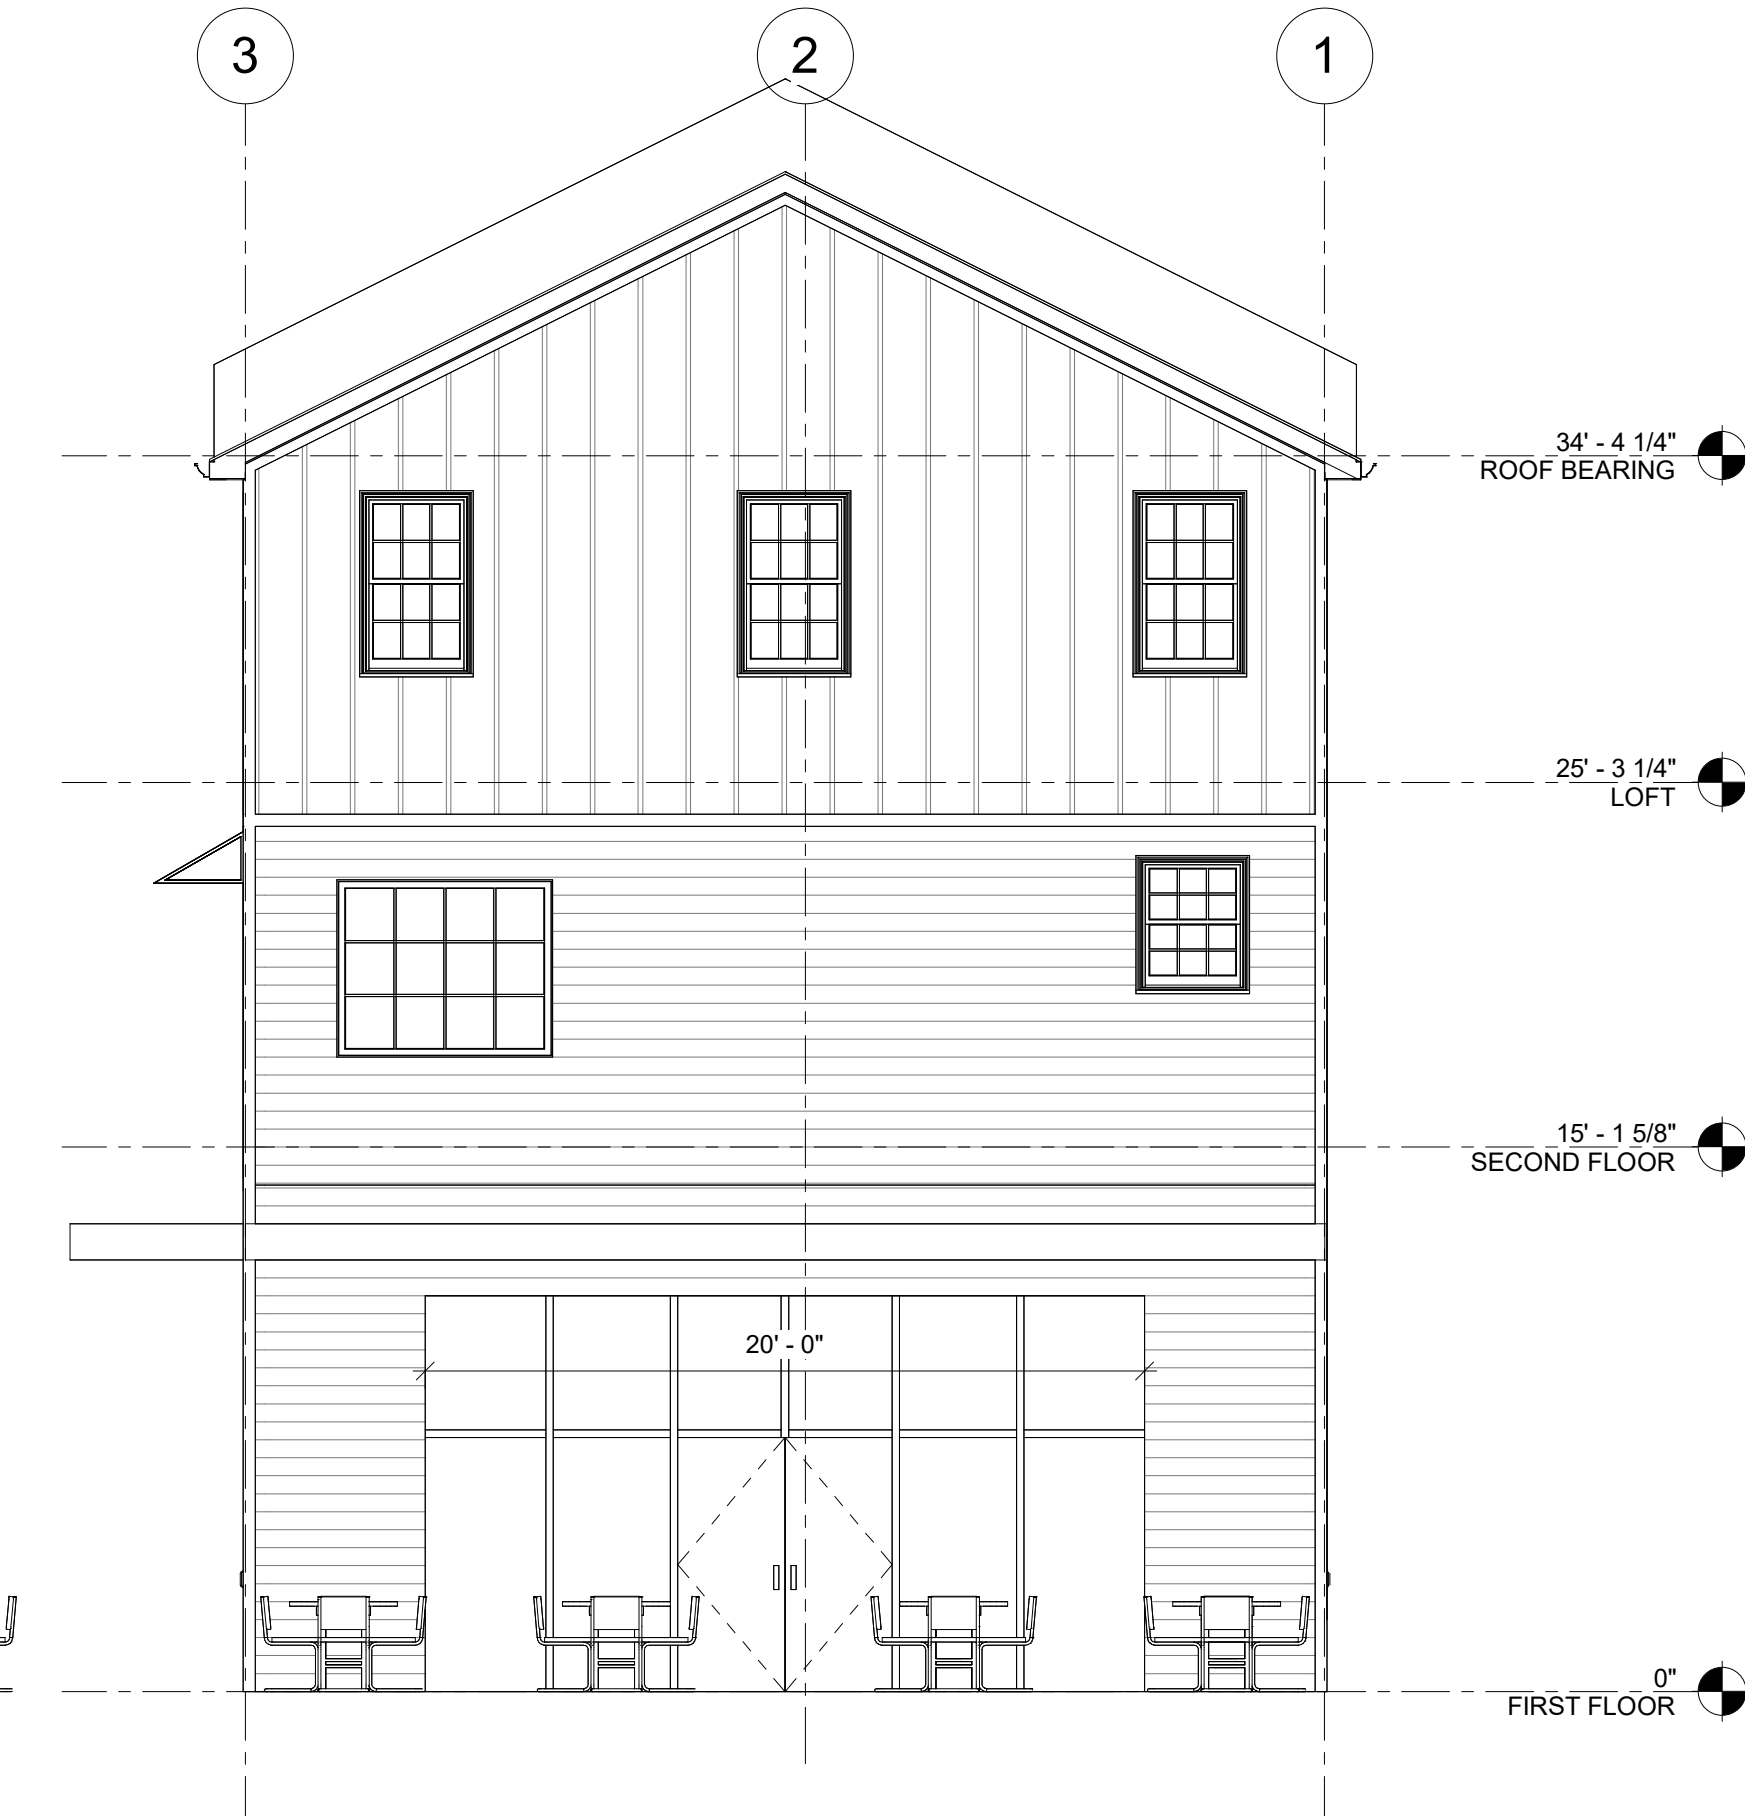

2 RIGHT ELEVATION
 A100/A201 3/16" = 1'-0"

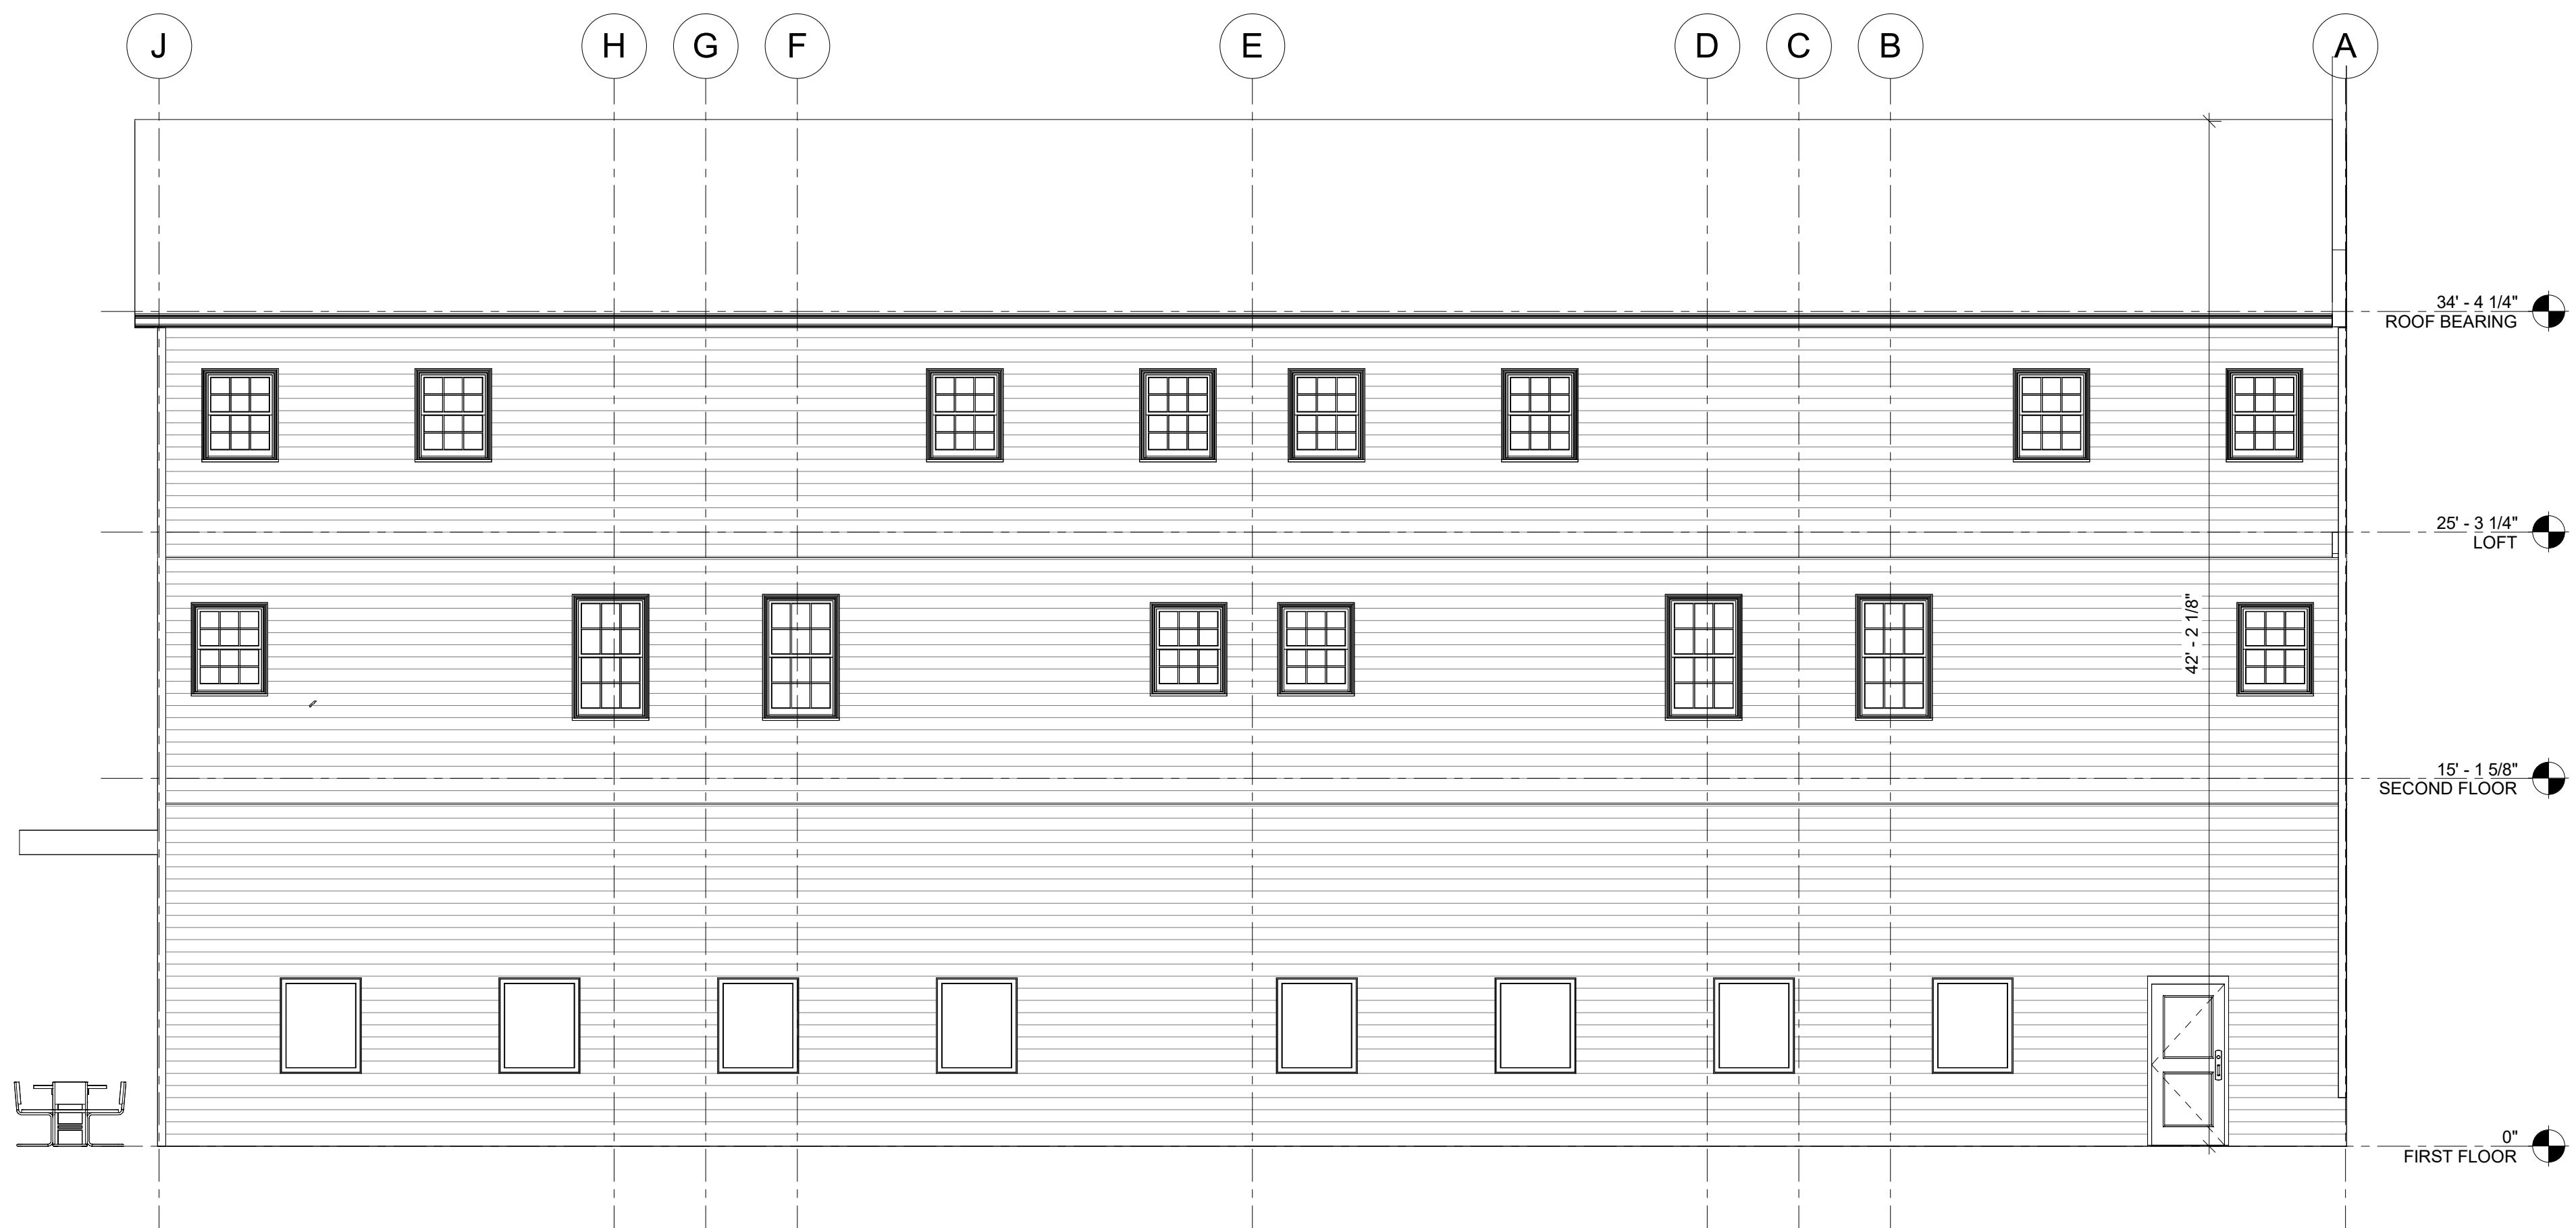

3 BACK ELEVATION
 A100/A201 3/16" = 1'-0"

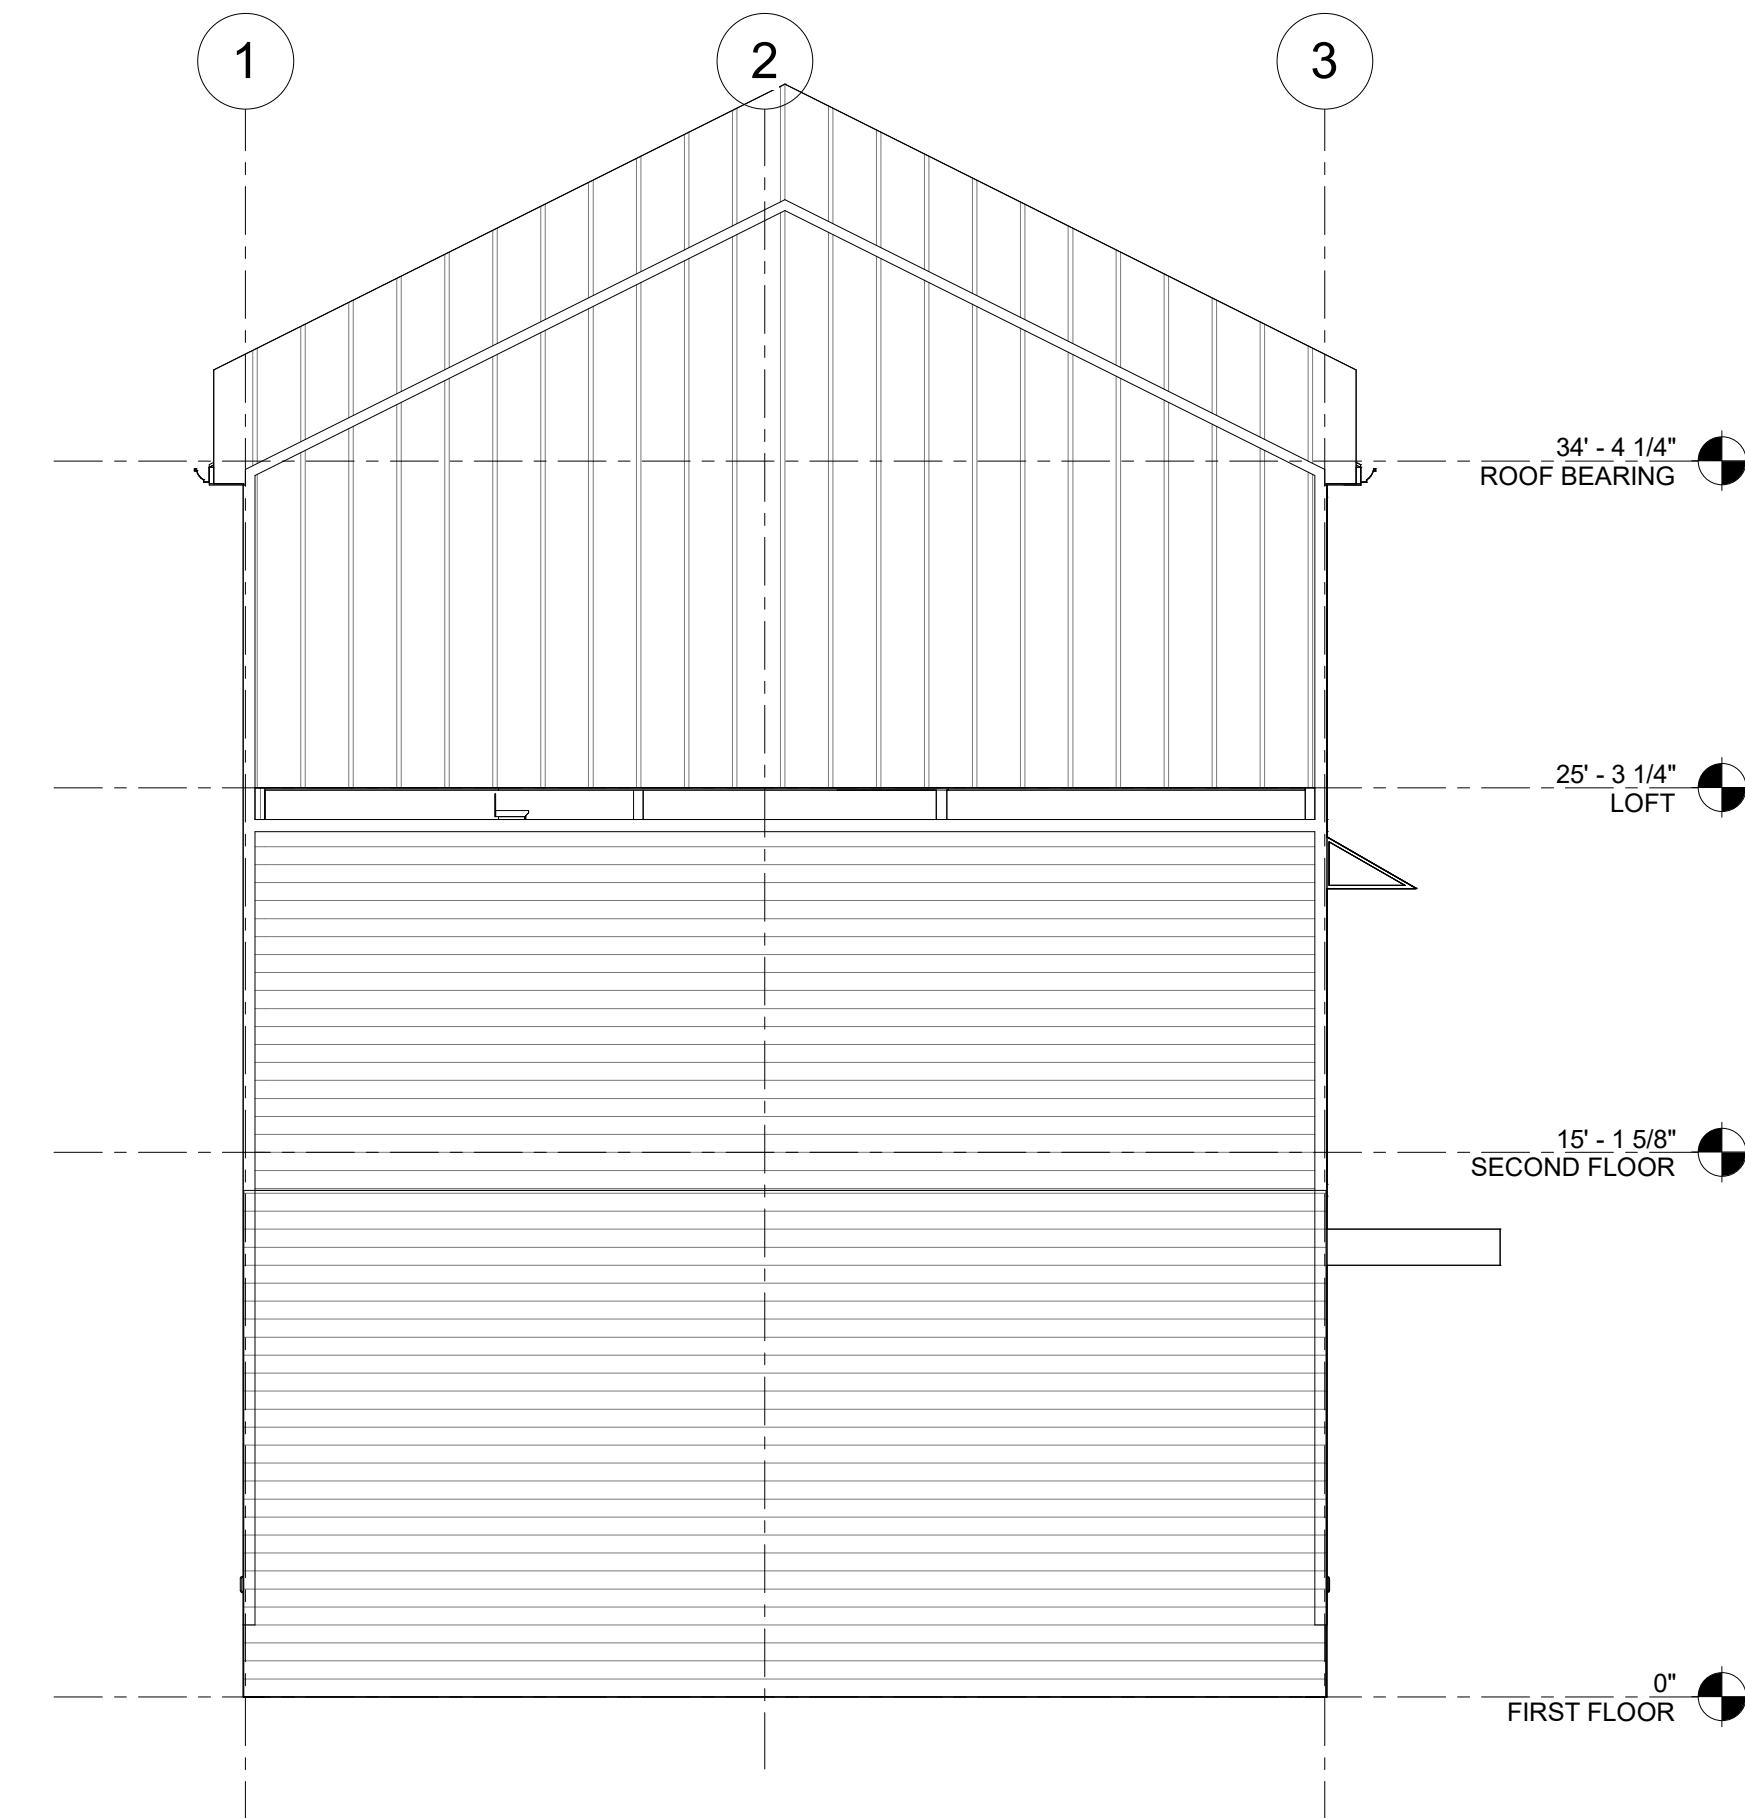

4 LEFT ELEVATION
 A100/A201 3/16" = 1'-0"