


Rezoning – B-2 to M-1

60 Carpenter Lane





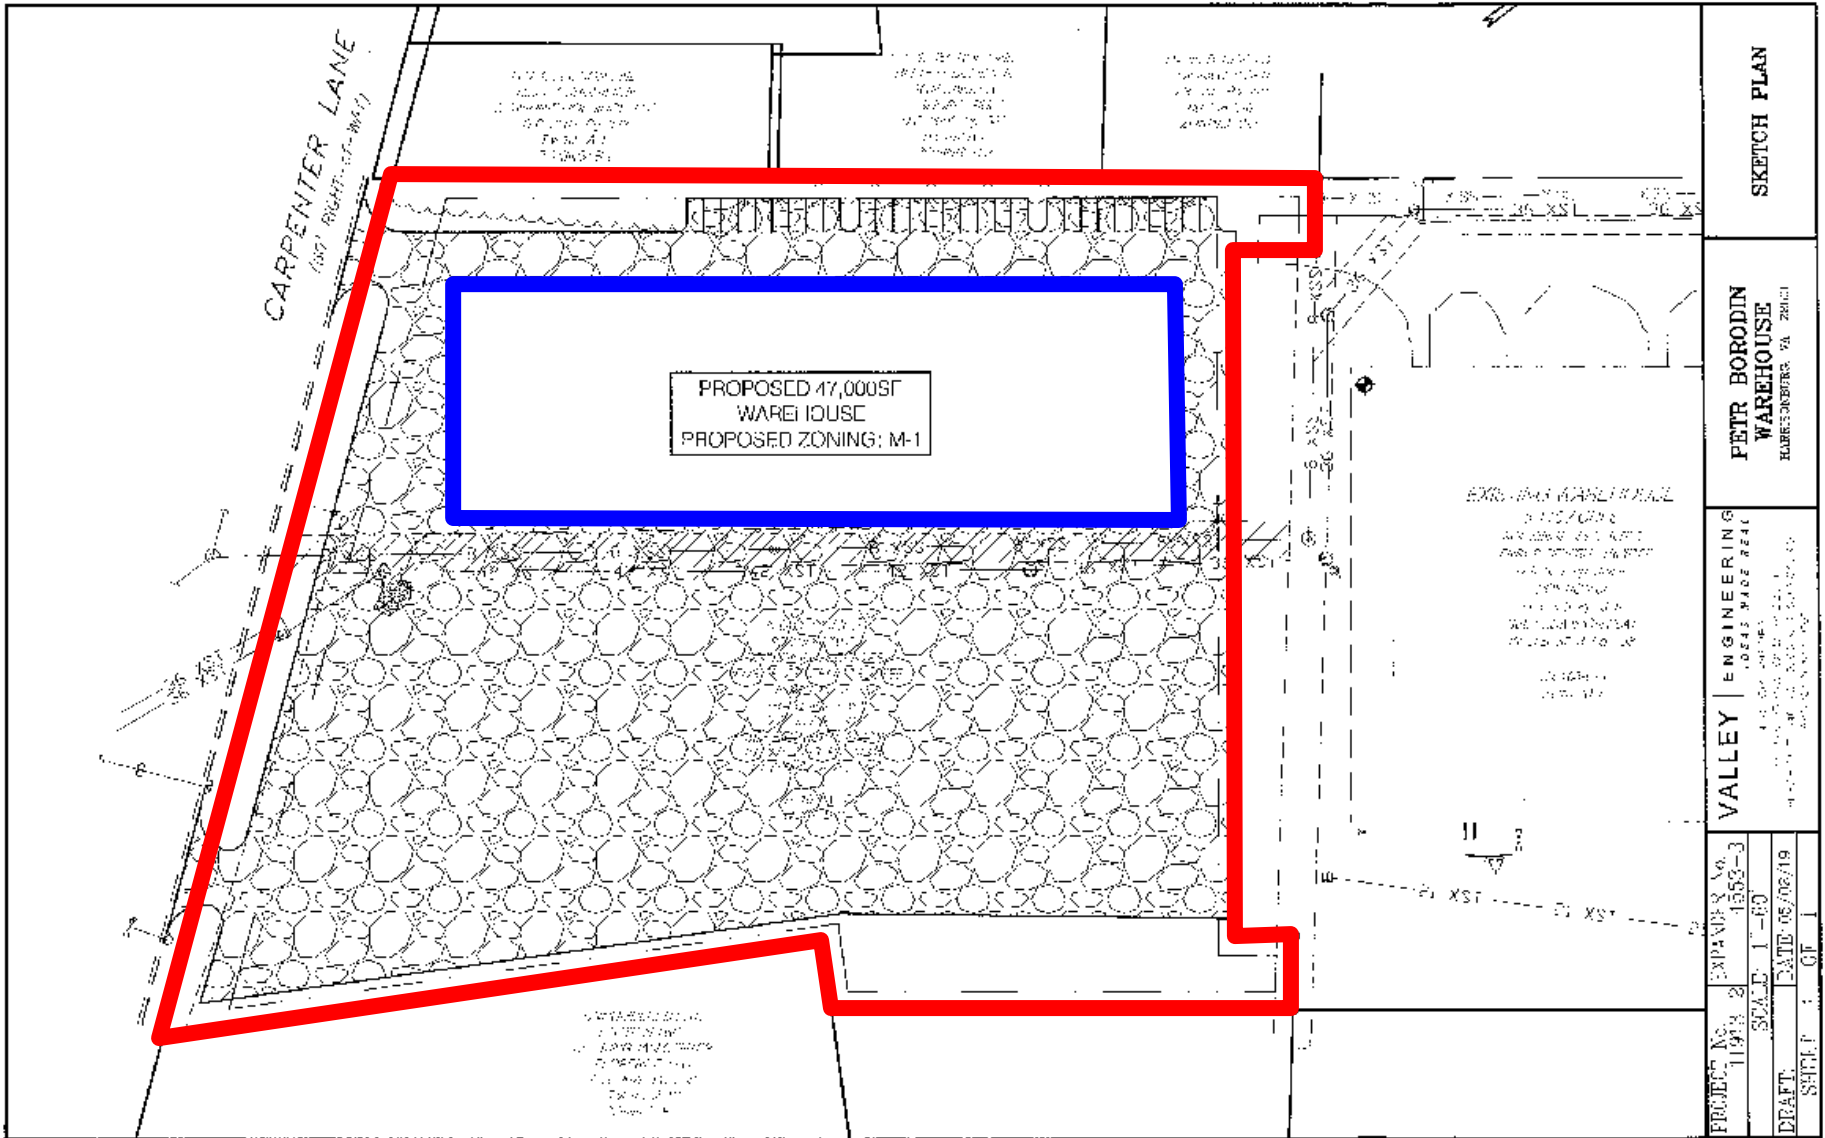

SKETCH PLAN

PETR BORODIN
WAREHOUSE
KABREZIMBERS, VA 22631

VALLEY | ENGINEERING
10543 MADE #241
10543 MADE #241
10543 MADE #241
10543 MADE #241

PROJECT No.	EXPAND 2 No.
11918	1553-3
DRAFT	SCALE: 1"=60'
DATE: 05/06/19	SHEET 1 OF 1

Recommendation

Staff and Planning Commission (6-0)
recommends approving the rezoning
as submitted.