


GARBERS CHURCH ROAD • SHARED USE PATH

CITY OF HARRISONBURG



Garbers-Hillandale Connector • January 25, 2017

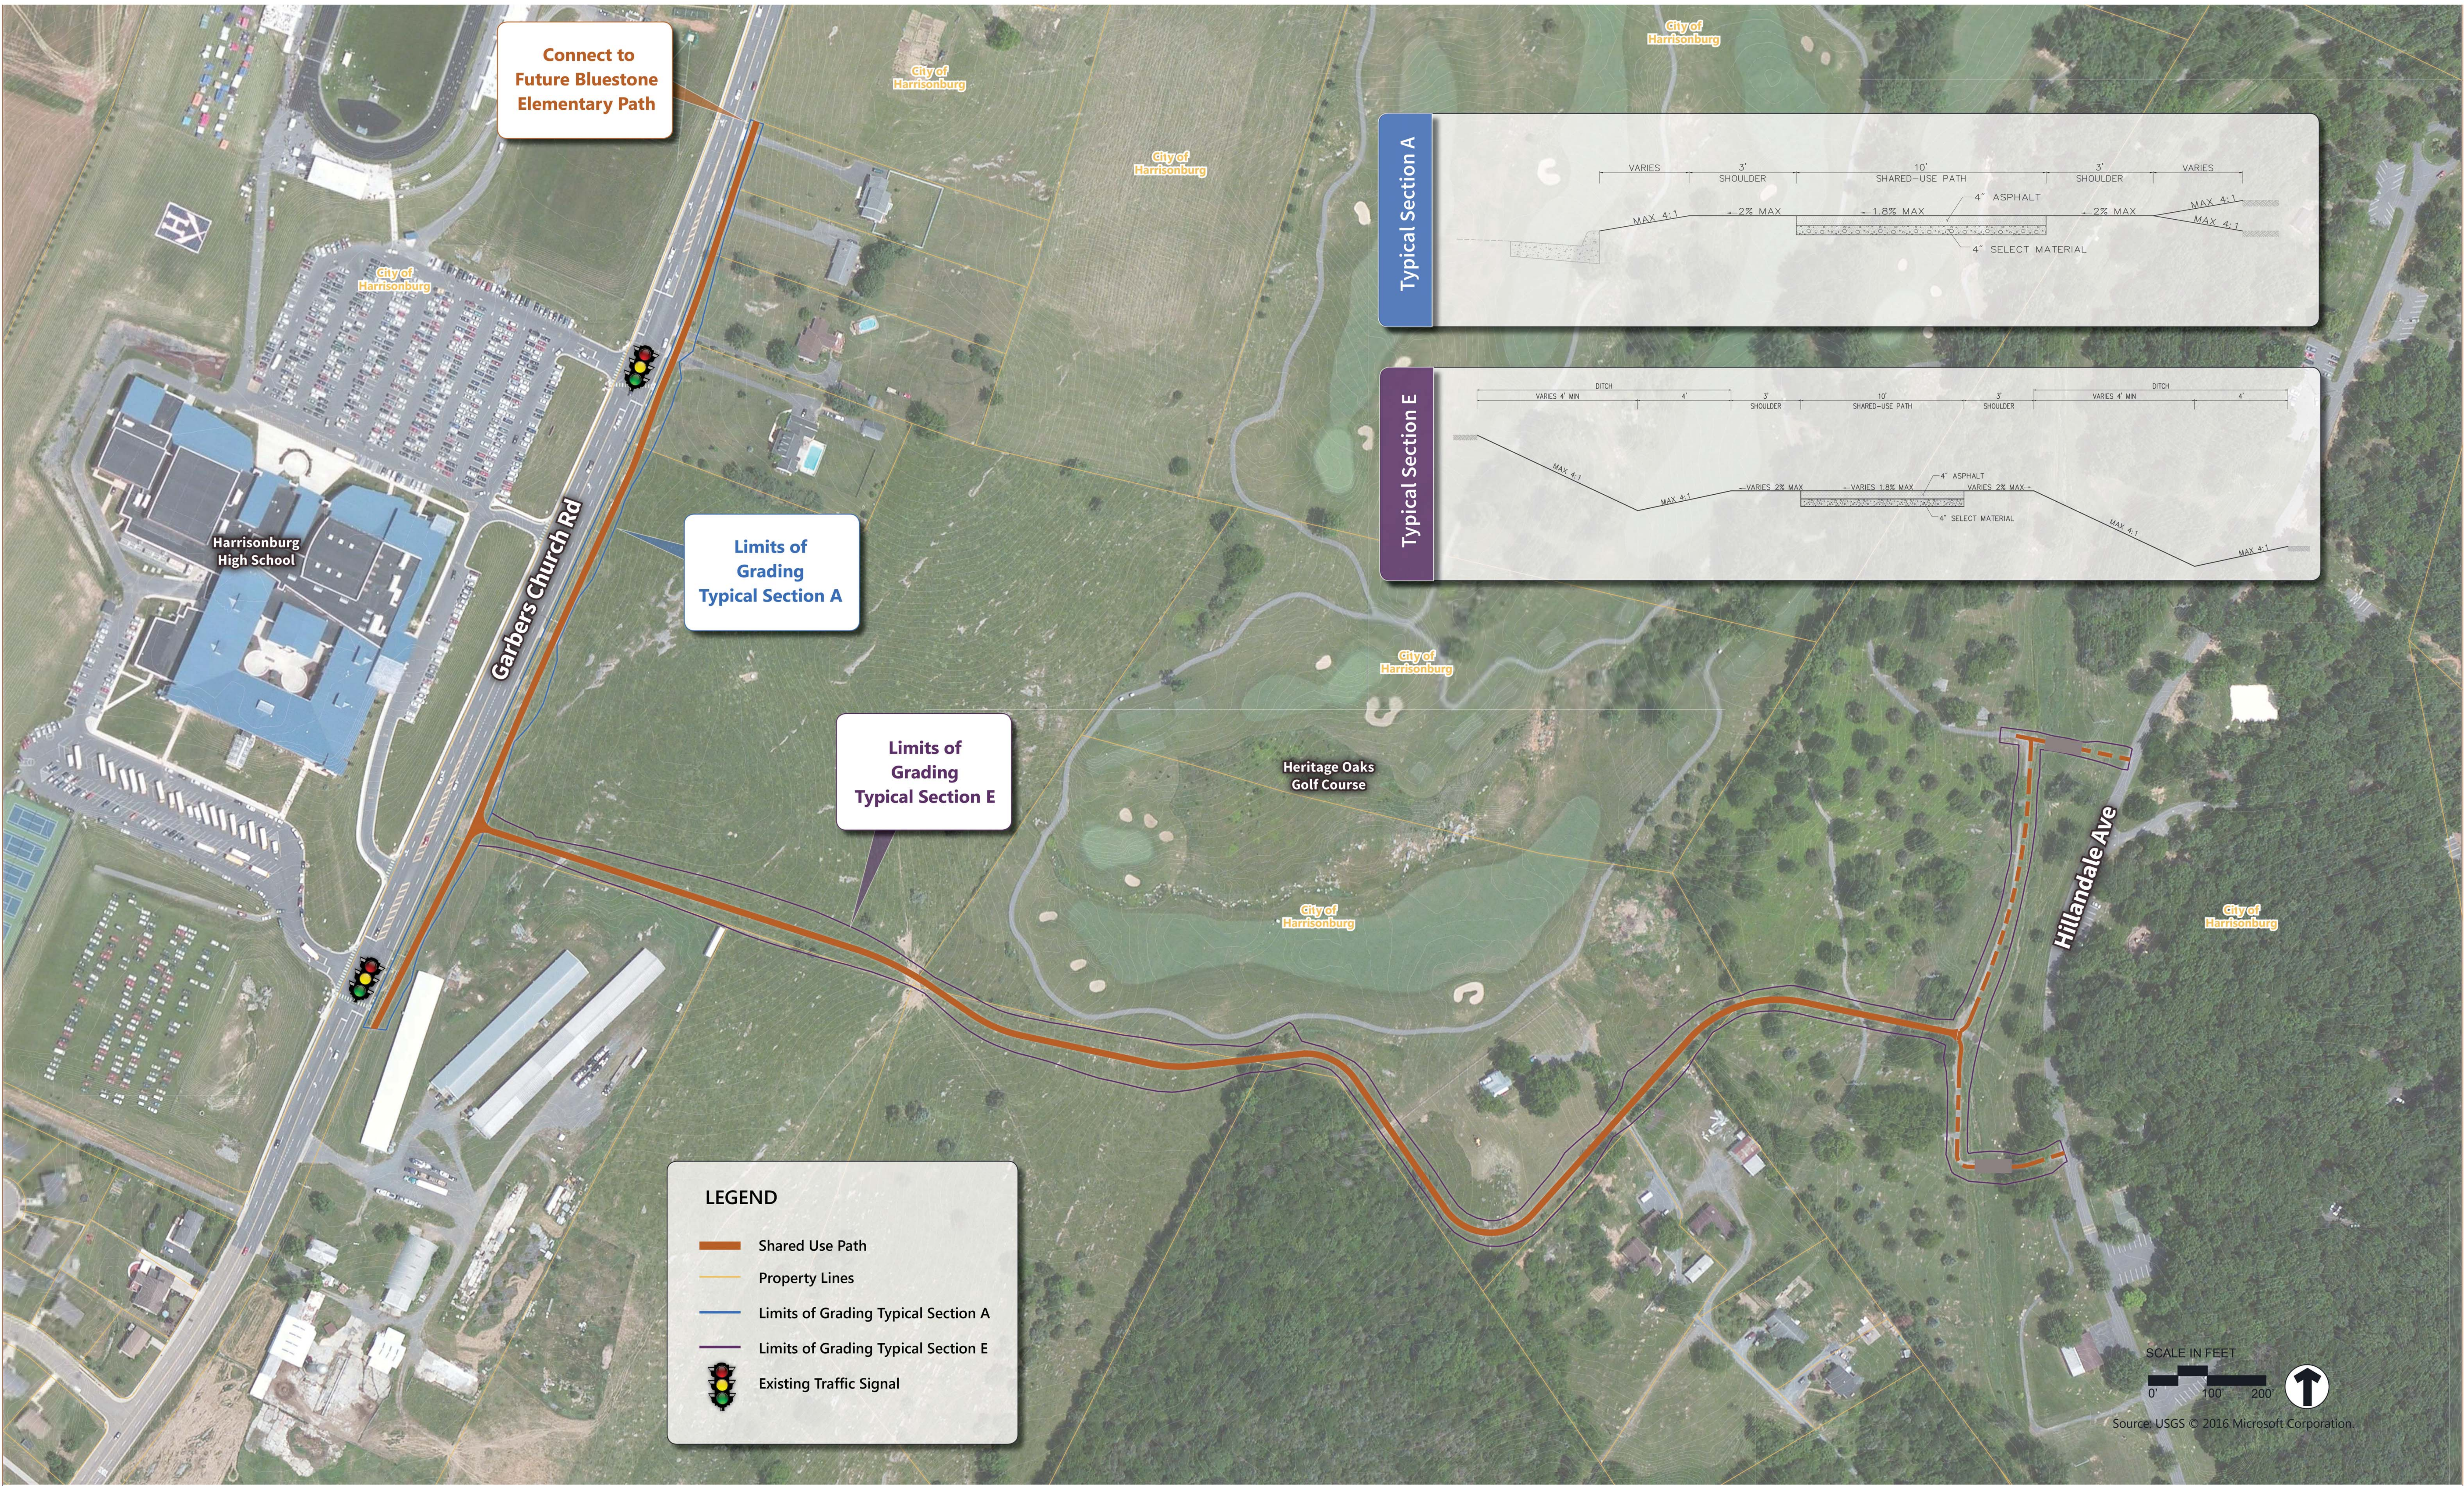



Connect to
Future Bluestone
Elementary Path

Limits of
Grading
Typical Section A

Limits of
Grading
Typical Section E

LEGEND

- Shared Use Path
- Property Lines
- Limits of Grading Typical Section A
- Limits of Grading Typical Section E
- Existing Traffic Signal

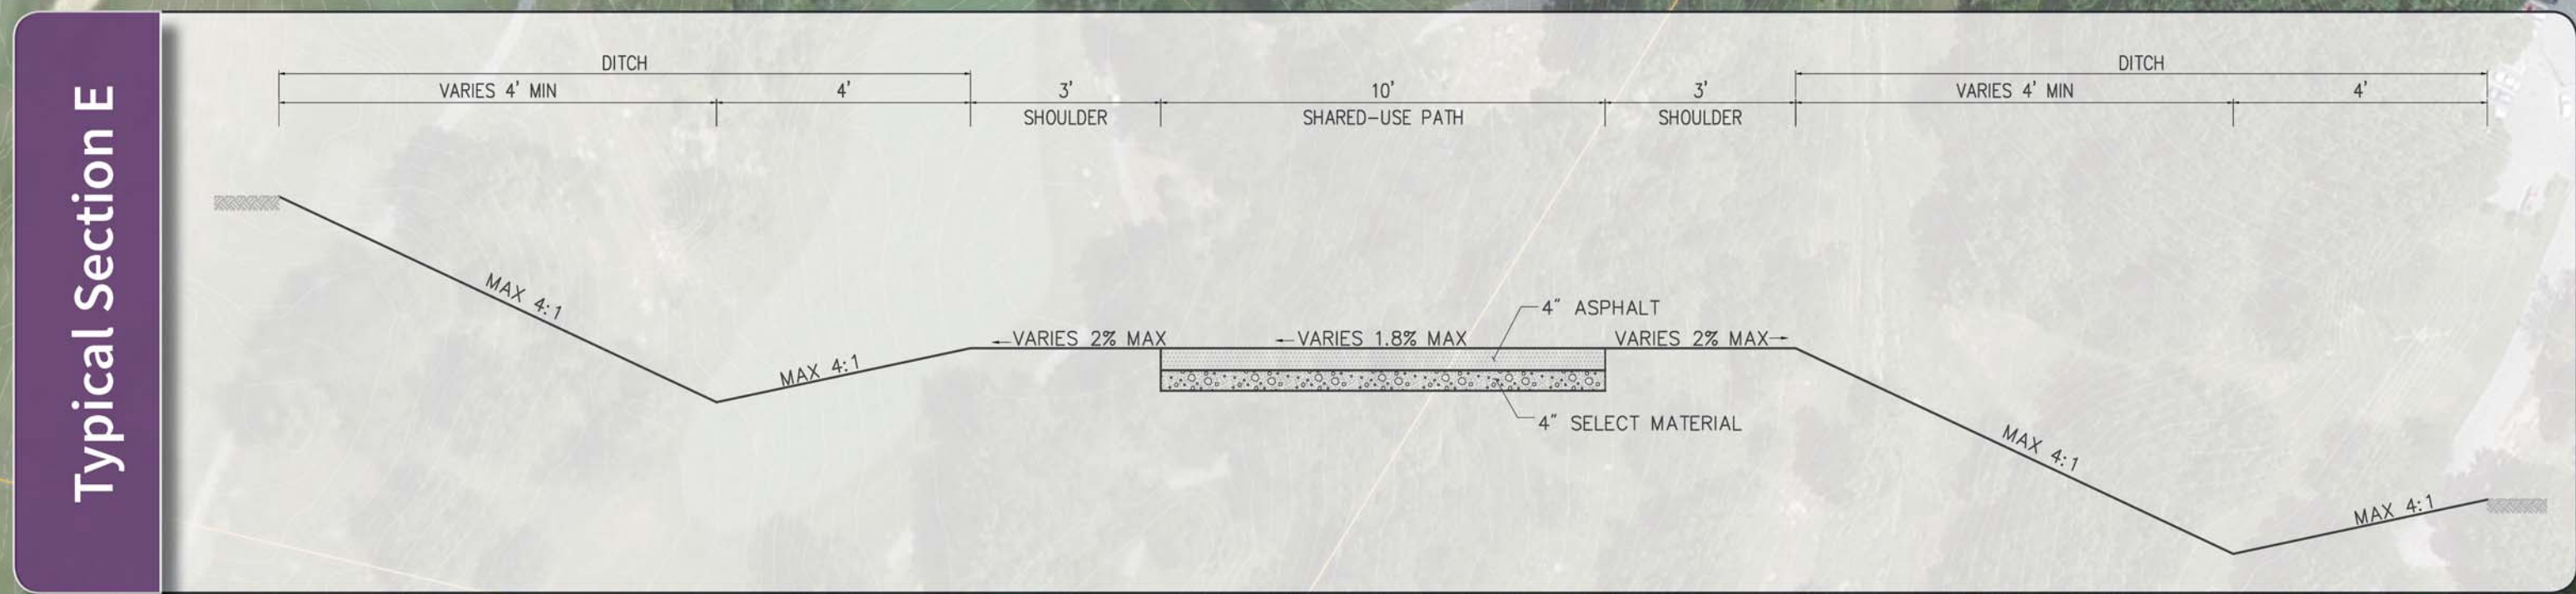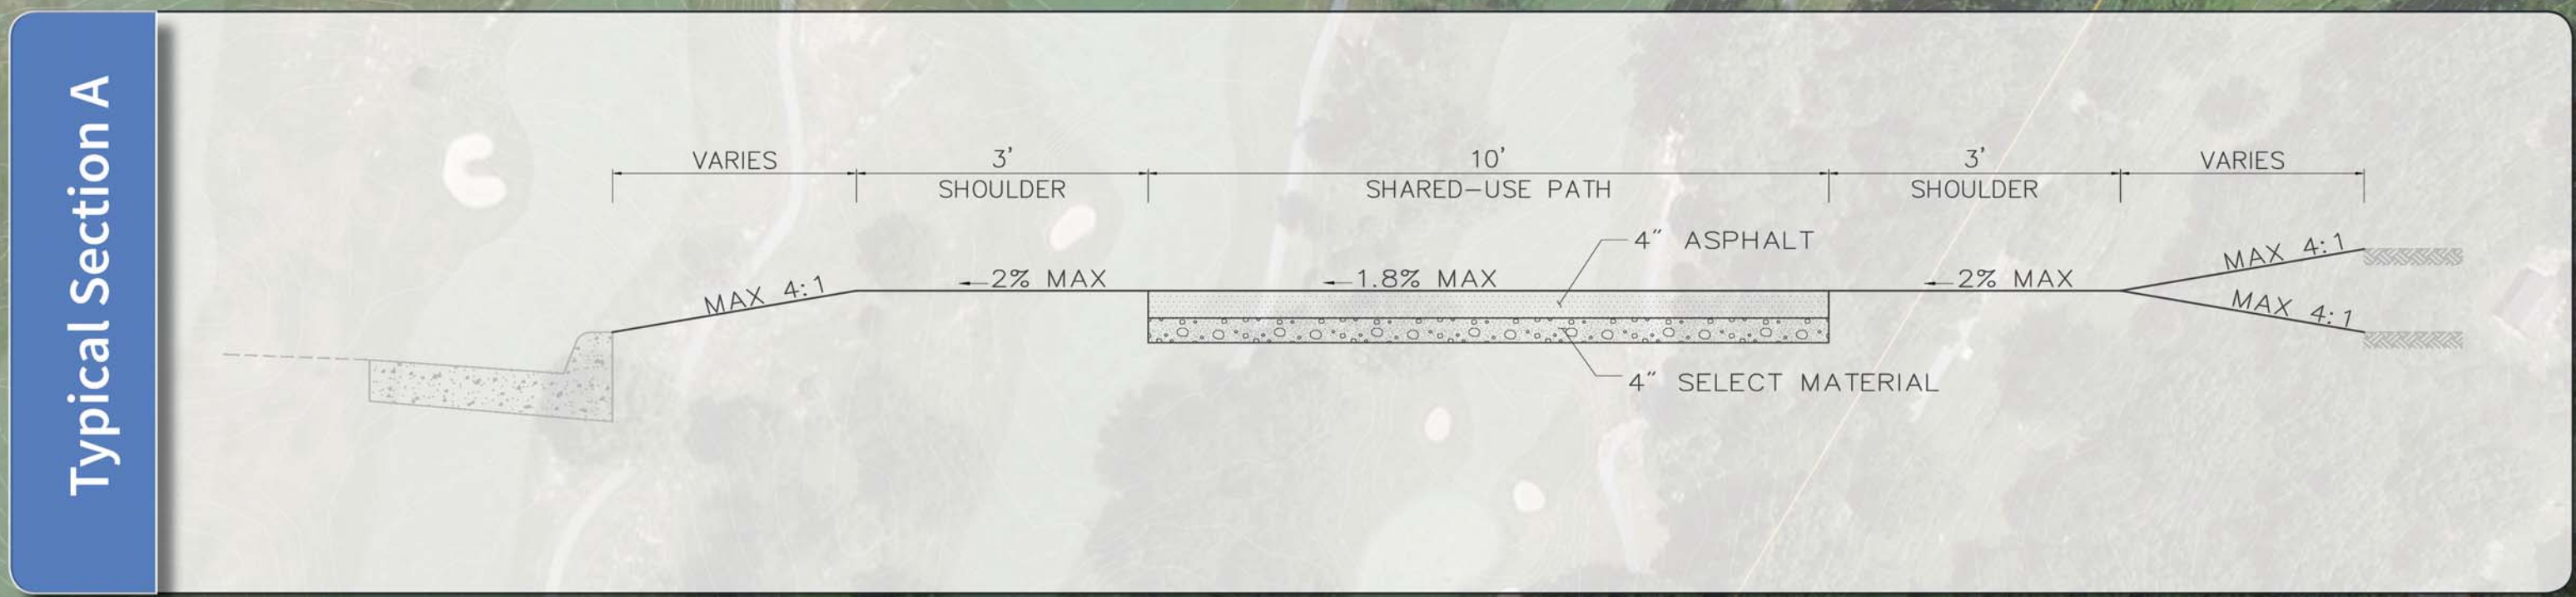

SCALE IN FEET
0 100 200

Source: USGS © 2016 Microsoft Corporation.