

PLAT SHOWING
THE VACATION OF A 10' ALLEY BETWEEN
SOUTH MAIN STREET & SOUTH MASON STREET
CITY OF HARRISONBURG, VIRGINIA

REVISED 8/5/14
REVISED 3/31/14


PROJECT NO. 20130441
G.L. NO. 132-08-A3.8
FILE NO. SM-14046
DATE: 8/28/13
DRAWN BY: JAB
CHECKED BY: JAB

HURT & PROFFITT

SHEET NO.
1 OF 1

- LEGEND**
- COMPUTED POINT
 - ⊗ UTILITY POLE
 - ▨ EDGE OF PAVEMENT
 - OVERHEAD UTILITY
 - ▨ CONCRETE
 - x— CHAIN FENCE
 - ☆ LIGHT POLE

DB 2797 PG 164 (H&P FILE #SM-10288)
NORTH

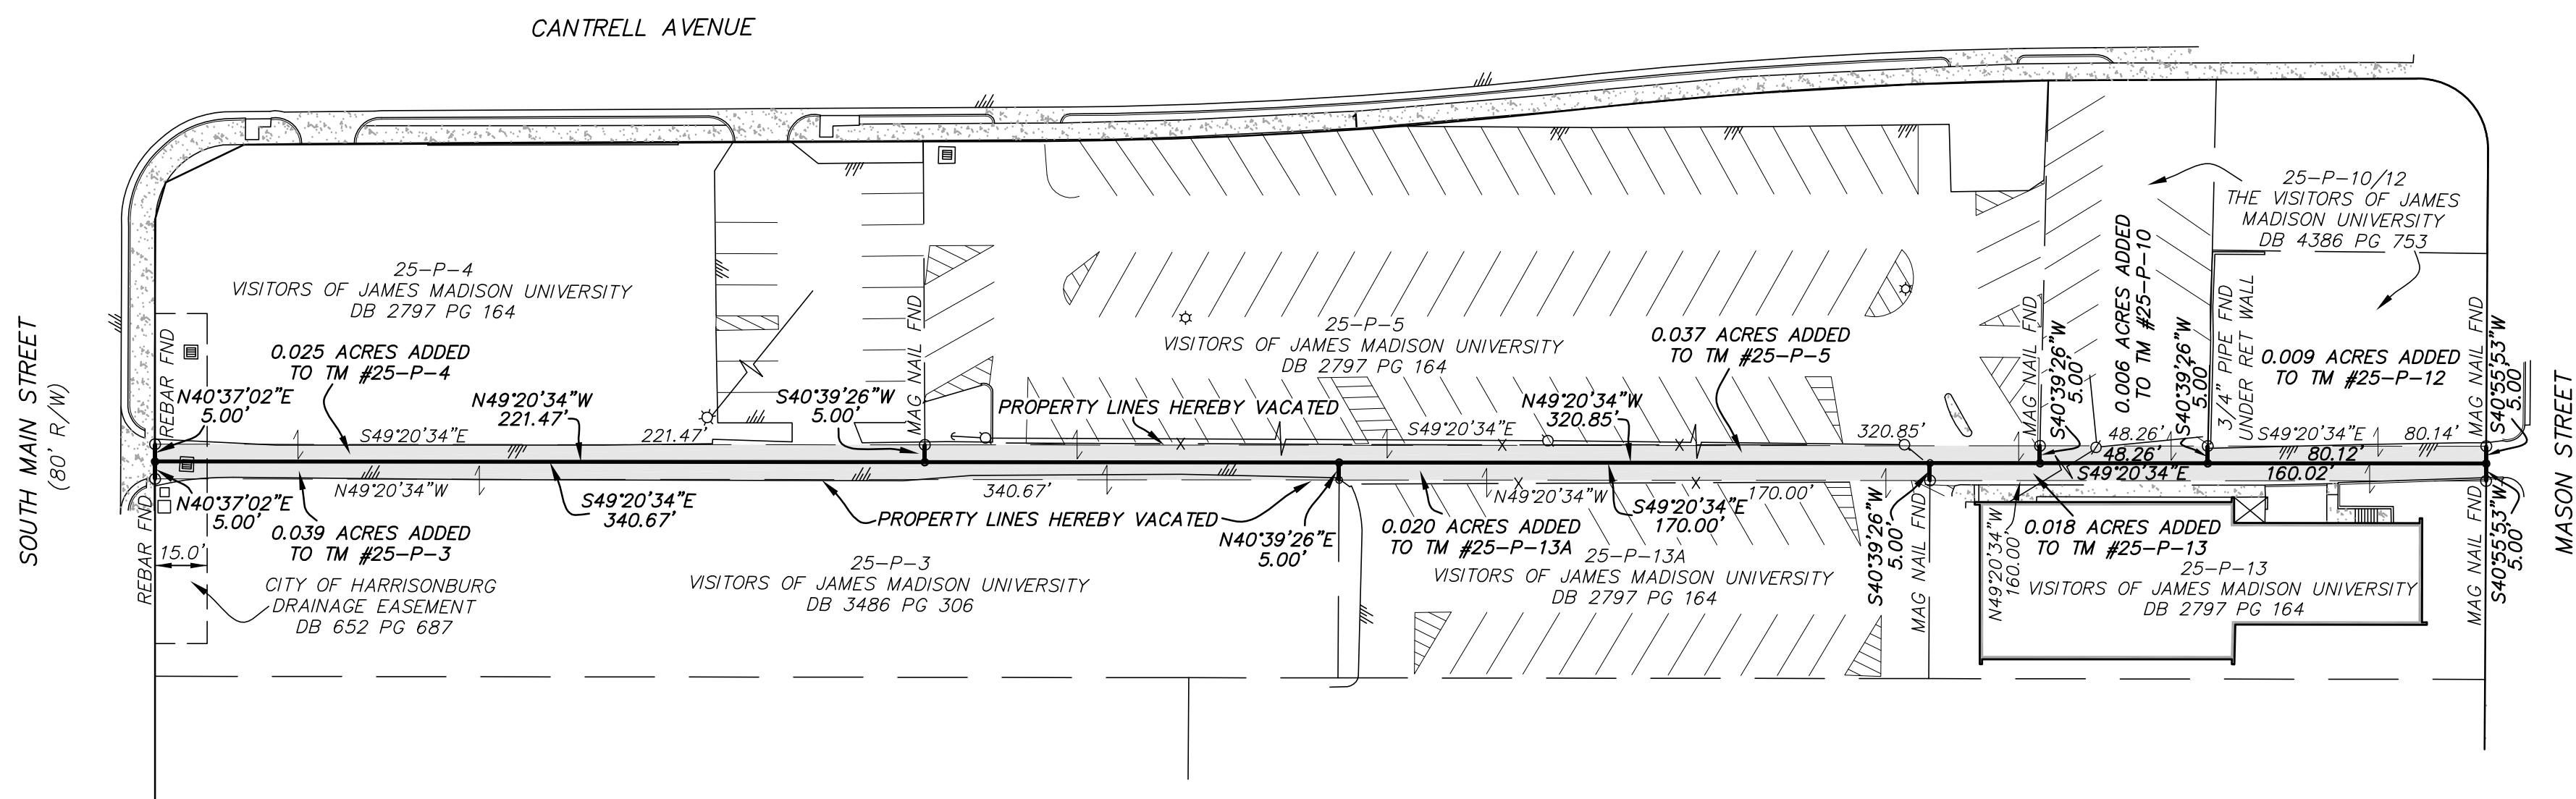

NOTES

1. THIS PLAT HAS BEEN PREPARED TO VACATE A PORTION OF A TEN FOOT ALLEY BETWEEN SOUTH MAIN STREET AND SOUTH MASON STREET AND IS BASED ON PLATS AND SURVEYS BY HURT & PROFFITT RECORDED IN DEED BOOK 2797 PAGE 164, DEED BOOK 3486 PAGE 306 AND DEED BOOK 4386 PAGE 753.
2. THIS PLAT HAS BEEN PREPARED WITHOUT THE BENEFIT OF TITLE REPORT AND DOES NOT NECESSARILY INDICATE ALL ENCUMBRANCES ON THE PROPERTY.
3. THIS SURVEY HAS BEEN PREPARED AT THE REQUEST OF JAMES MADISON UNIVERSITY.

