


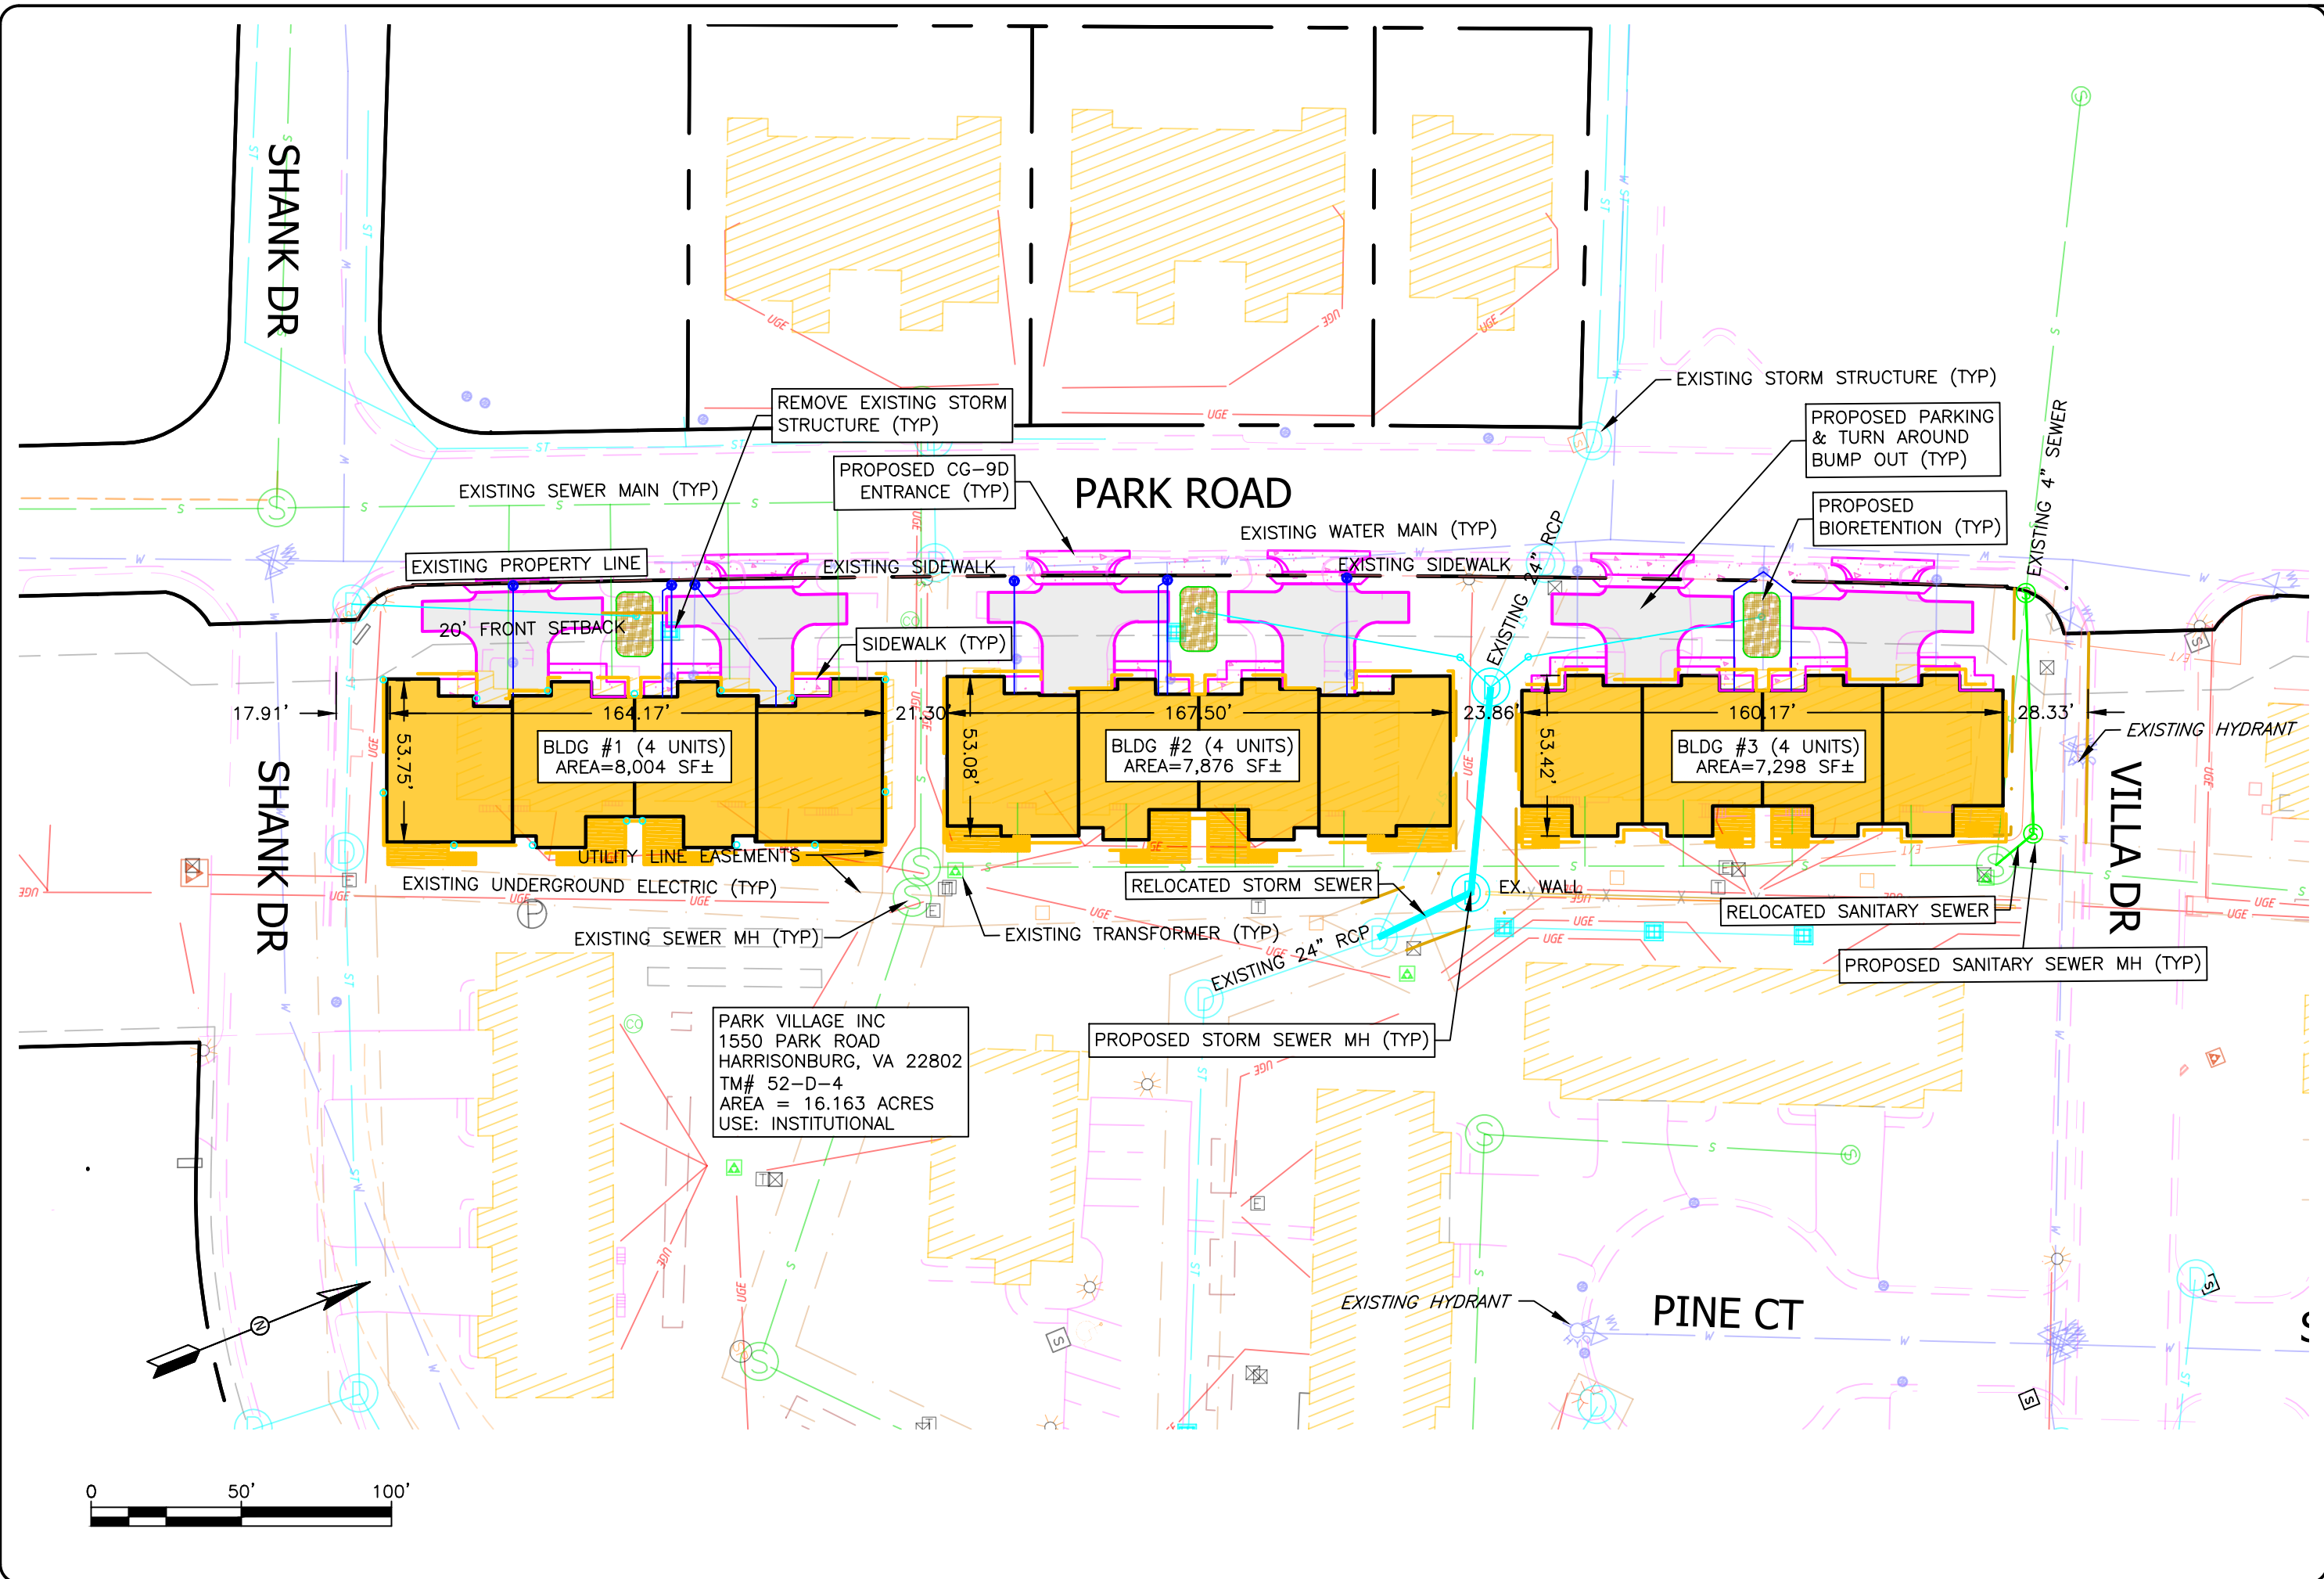

PARK VILLAGE INC
1550 PARK ROAD
HARRISONBURG, VA 22802
TM# 52-D-4
AREA = 16.163 ACRES
USE: INSTITUTIONAL

PROJECT #:

CE201967

DATE:

1/30/2020

DESIGN BY:

GLC

SCALE:

1"=50'

DWG No.

C

SPECIAL USE PERMIT EXHIBIT

VMRC TOWNHOMES

VMRC

1550 PARK ROAD

HARRISONBURG, VA 22802

COLMAN

ENGINEERING, PLC

1123 South High Street | Harrisonburg, VA 22801

Ph: (540) 246-3712

Email: contact@colmanengineering.com

www.colmanengineering.com