


Tax Map Par
GPA Associat
DB 4888/69

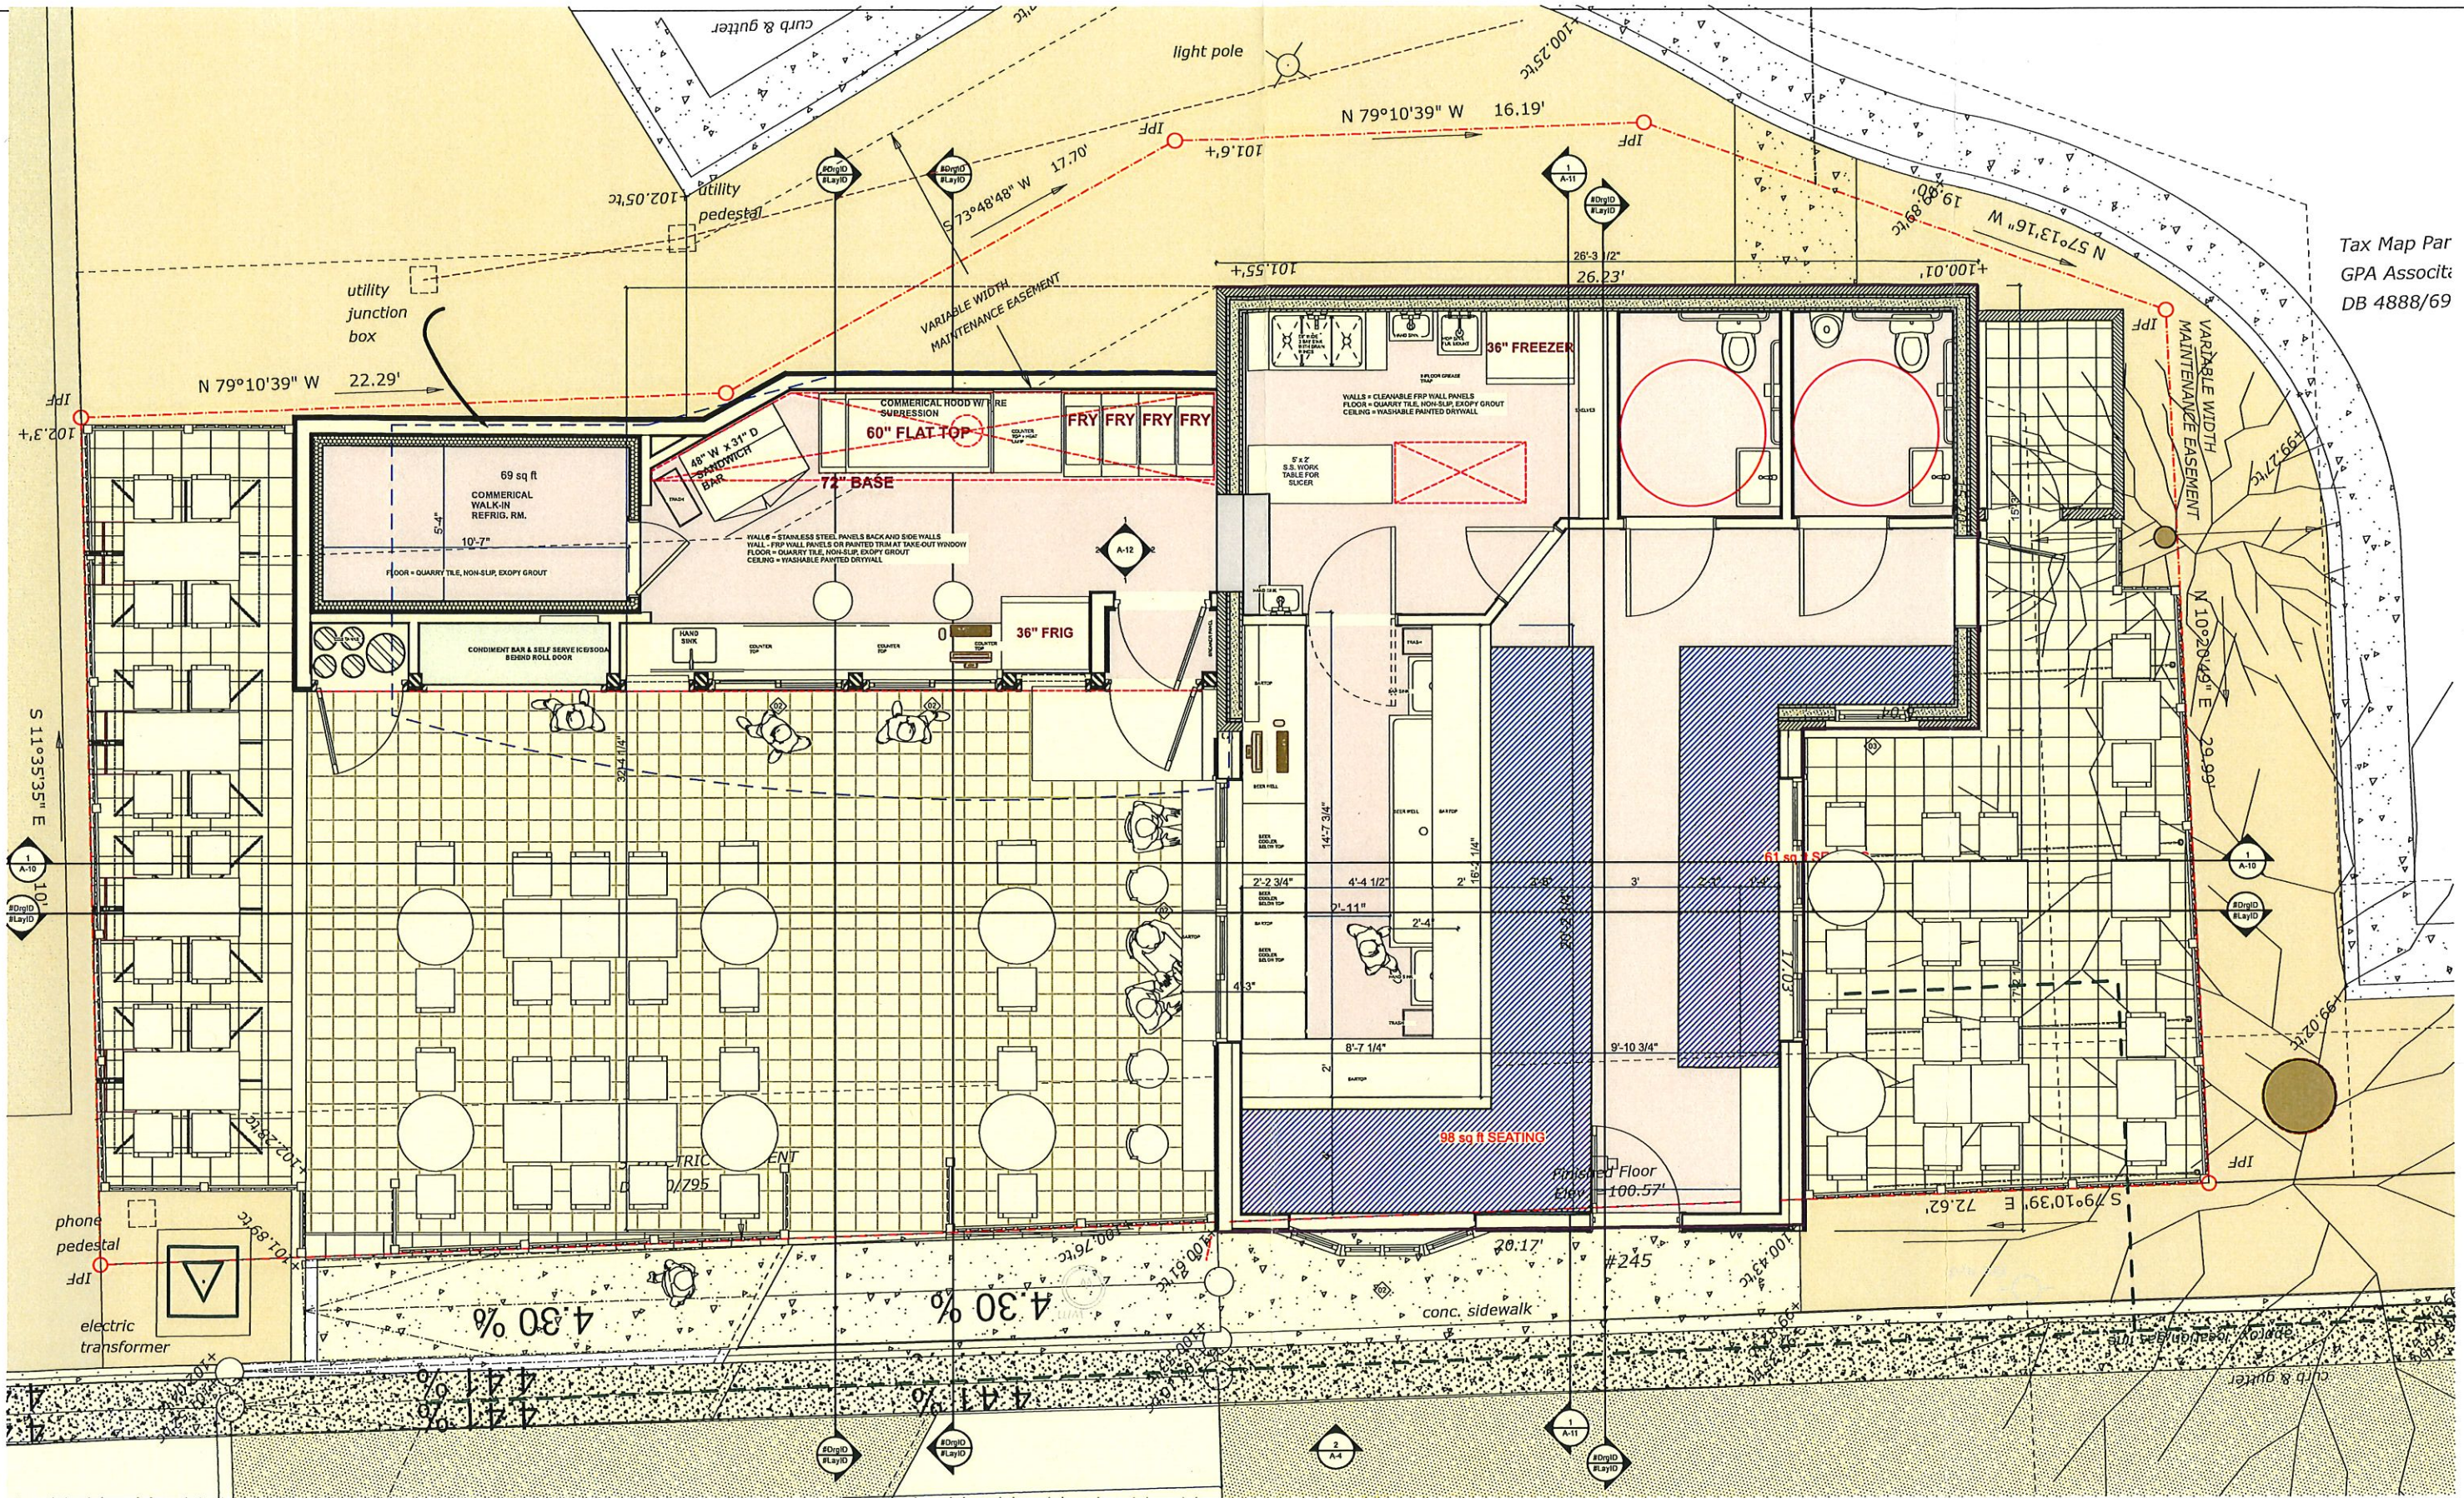

1

1st FLOOR

SCALE: 3/16" = 1'-0"

