


SOUTH MASON STREET

MARTIN LUTHER KING JR. WAY

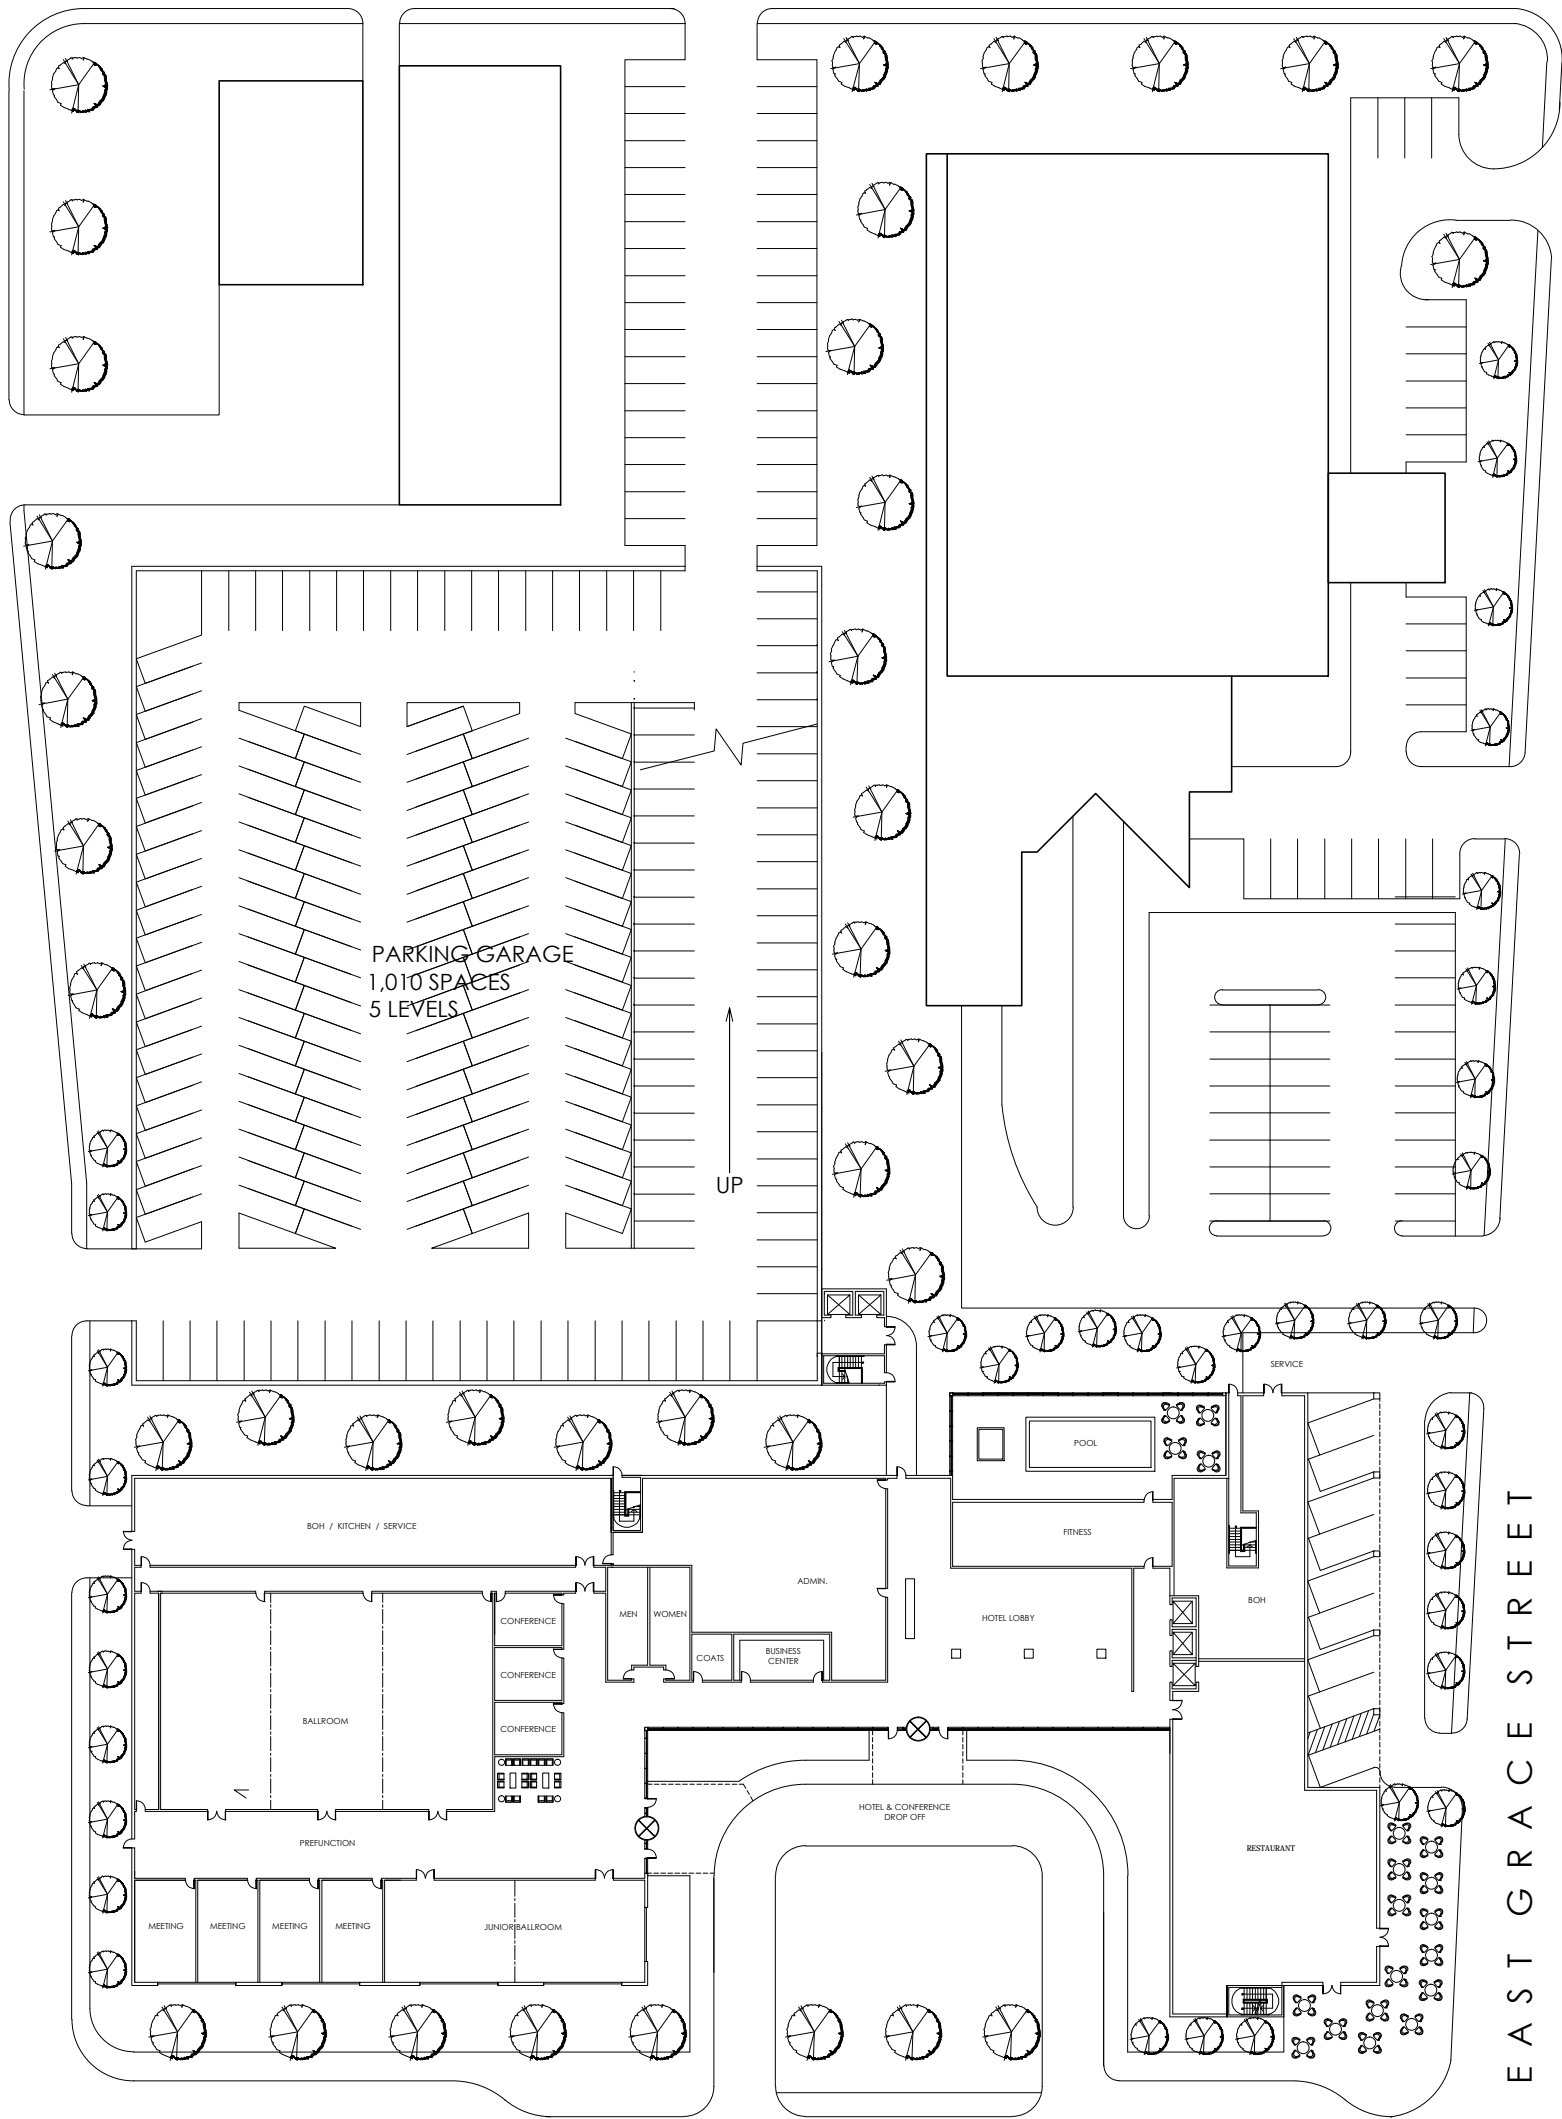

EAST GRACE STREET

SOUTH MAIN STREET

HOTEL MADISON

HARRISONBURG, VA

SITE PLAN / GROUND FLOOR PLAN



1/64" = 1'-0"