


Line #	Length	Direction
L1	169.91	N39° 30' 41.17"W
L2	14.09	N30° 44' 48.24"E
L3	562.04	S52° 42' 23.11"W
L4	21.68	S33° 55' 26.89"E
L5	17.32	S77° 08' 47.58"E
L6	389.19	S76° 35' 07.46"E
L7	55.00	N59° 17' 12.82"W
L8	76.17	S50° 42' 47.08"W
L9	348.69	N40° 39' 50.47"W
L10	215.04	S57° 09' 44.11"W
L11	1802.71	N27° 42' 06.33"E
L12	140.01	N50° 42' 01.08"E

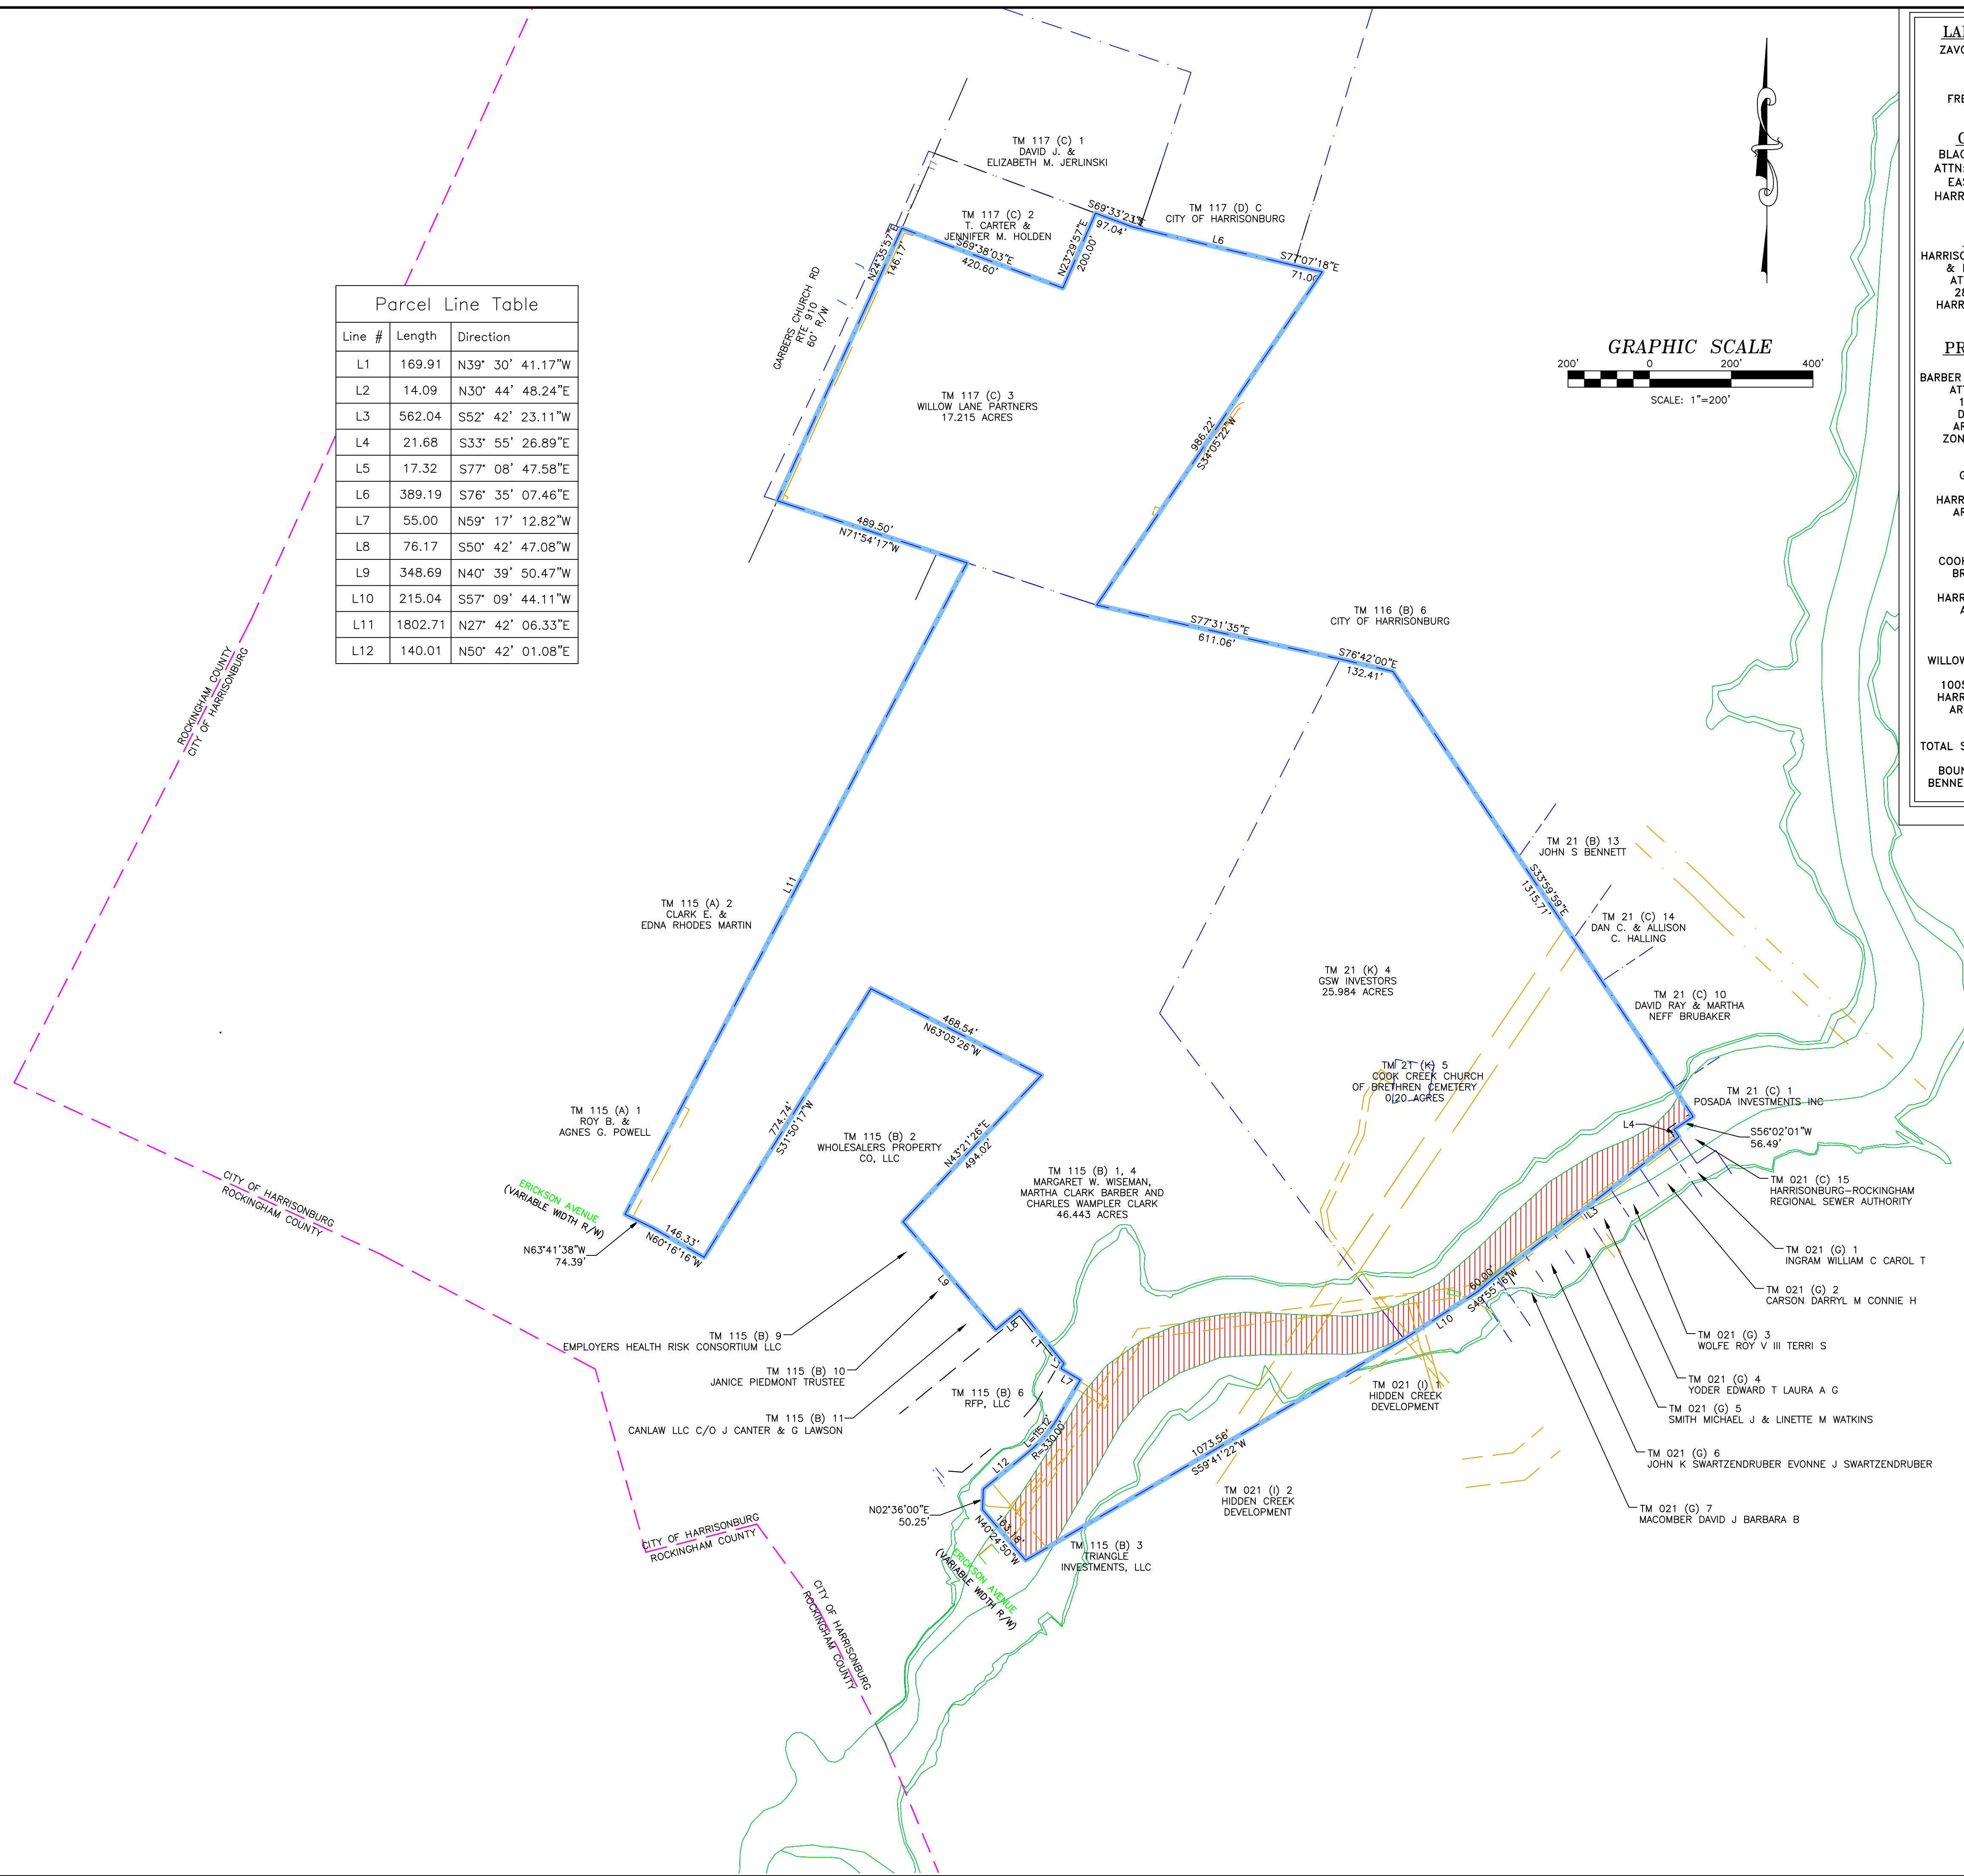

LAND PLANNING
 ZAVOS ARCHITECTURAL + DESIGN, LLC
 21 BYTE COURT SUITE I
 FREDERICK, MD 21702
 301-698-0020

CIVIL DESIGN
 BLACKWELL ENGINEERING
 ATTN: ED BLACKWELL 566
 EAST MARKET STREET
 HARRISONBURG, VA 22801
 540-432-9555

DEVELOPER
 HARRISONBURG REDEVELOPMENT & HOUSING AUTHORITY
 ATTN: MICHAEL WONG
 286 KELLEY STREET
 HARRISONBURG, VA 22802
 540-434-7386



PROPERTY INFO
 TM#115 B 1, 4
 BARBER MARTHA CLARK OTHERS
 ATTN: CHARLES CLARK
 10543 DENVER LA DAYTON VA, 22821
 AREA=46.443 ACRES
 ZONED: B-2, R-1, R-3

TM#021 K 4
 G S W INVESTORS
 PO BOX 1234
 HARRISONBURG VA, 22803
 AREA=25.984 ACRES
 ZONED: R-3

TM#021 K 5
 COOK CREEK CHURCH OF BRETHREN CEMETERY
 UNASSIGNED
 HARRISONBURG VA, 22801
 AREA=0.20 ACRES
 ZONED: R-3

TM#117 C 3
 WILLOW LANE PARTNERS C/O SARAH REES
 1005 TULIP TERRACE DR
 HARRISONBURG VA, 22801
 AREA= 17.215 ACRES
 ZONED: R-1

TOTAL SITE AREA: 89.84 ACRES
 BOUNDARY DATA IS FROM BENNER & ASSOCIATES LAND SURVEYORS

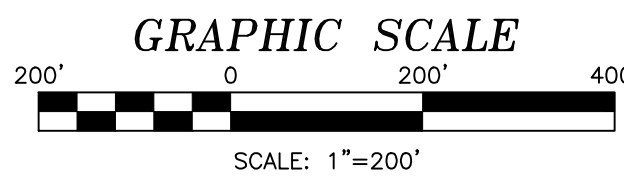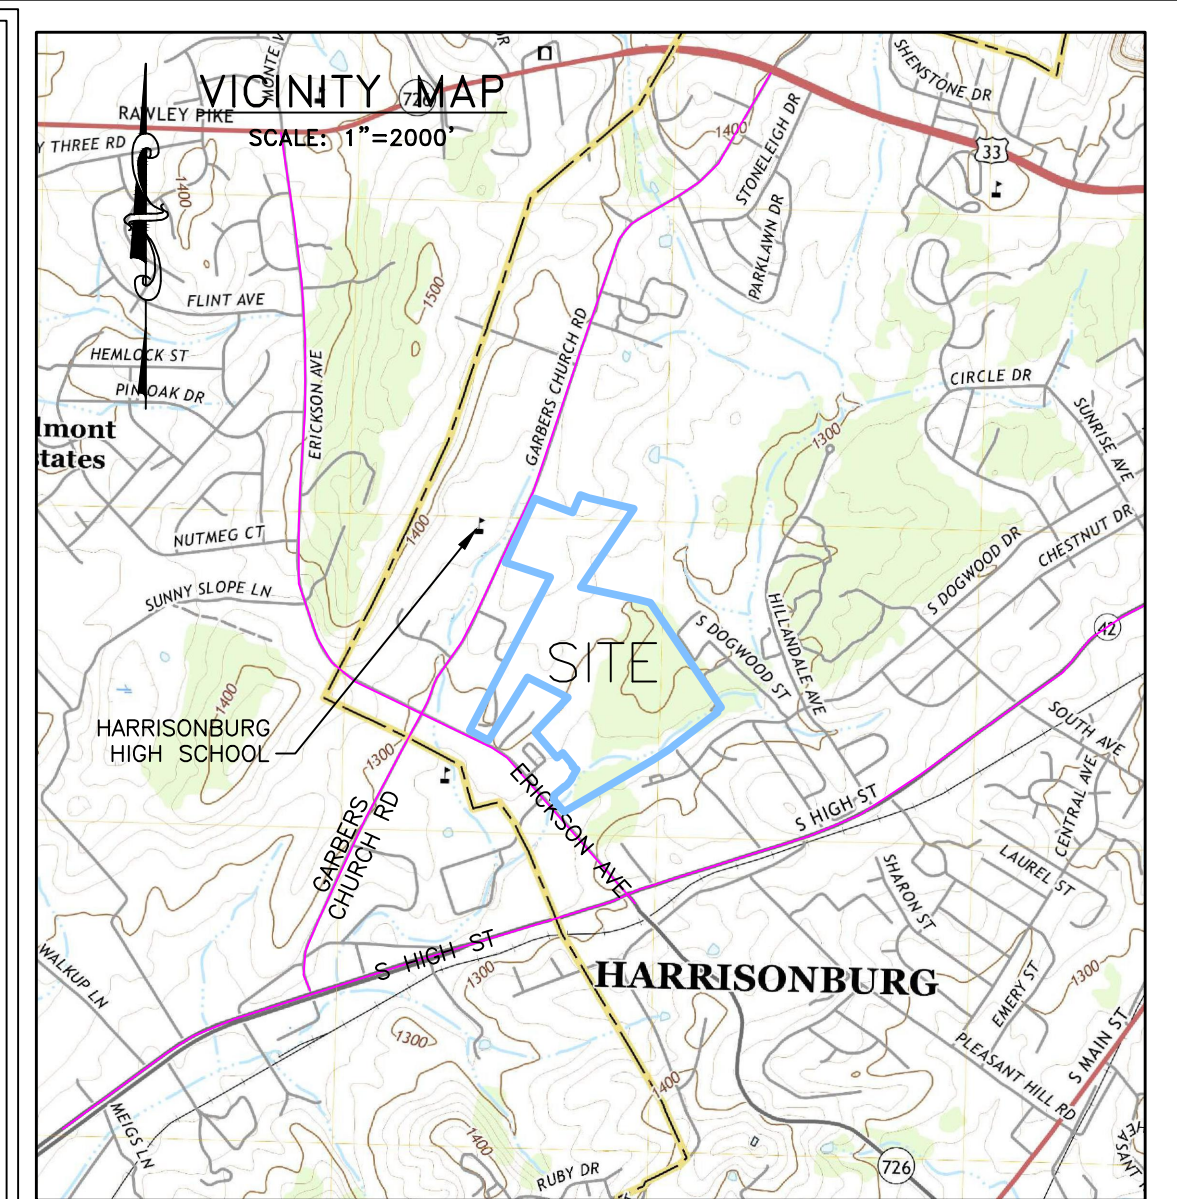

LEGEND

	SITE PROPERTY LINE
	PROPERTY LINE
	EASEMENT
	FLOODPLAIN
	FLOODWAY

Date: 12/7/2022
 Scale: 1"=200'
 Designed by: ---
 Drawn by: NHK
 Checked by: EHB

Blackwell Engineering
 A Trademark of AES Consulting Engineers
 566 East Market Street
 Harrisonburg, Virginia 22801
 Phone: (540) 432-9555

Revision Dates
 1/4/23 PER CITY
 2/24/23 PER CITY

CONCEPTUAL SITE LAYOUT - EXISTING SITE
 BLUESTONE TOWN CENTER
 HARRISONBURG REDEVELOPMENT & HOUSING AUTHORITY
 286 KELLEY STREET
 HARRISONBURG, VA 22802

Drawing No.
1
 of 7 Sheets

Job No. 2935-R

File: 2935-R_Harrisonburg_Housing_Development.dwg Printed: February 23, 2023

GENERAL LANDSCAPING SCHEDULE

TYPE OF SPECIES	EXAMPLES IN GROUP	SIZE/20YEAR
LARGE DECIDUOUS TREES	OAKS, MAPLES, BIRCH, CHINESE ELM, DAWN REDWOOD...	2" CAL/500sf
SMALL FLOWERING TREE	DOGWOOD, CHERRY, REDBUD, SERVICEBERRY...	2" CAL/300sf
SHRUB	INKBERRY HOLLY, SHAMROCK HOLLY, JUNIPER, ETC...	3 GALLON



SPECIFIC TYPE OF TREE TO BE BASED ON AVAILABILITY IN LOCAL NURSERY.

Parcel Line Table

Line #	Length	Direction
L1	169.91	N39° 30' 41.17"W
L2	14.09	N30° 44' 48.24"E
L3	562.04	S52° 42' 23.11"W
L4	21.68	S33° 55' 26.89"E
L5	17.32	S77° 08' 47.58"E
L6	389.19	S76° 35' 07.46"E
L7	55.00	N59° 17' 12.82"W
L8	76.17	S50° 42' 47.08"W
L9	348.69	N40° 39' 50.47"W
L10	215.04	S57° 09' 44.11"W
L11	1802.71	N27° 42' 06.33"E
L12	140.01	N50° 42' 01.08"E

LEGEND

- PROPOSED PUBLIC STREET
- PROPOSED PRIVATE STREET
- PROPOSED SIDEWALK
- PROPOSED CURB AND GUTTER
- PROPOSED SHARED USE PATH
- SITE PROPERTY LINE
- PROPOSED PROPERTY LINE
- WATER MAIN
- SEWER MAIN
- EASEMENT
- POTENTIAL STORMWATER AREAS
- FLOODPLAIN
- FLOODWAY
- COMMON OPEN SPACE OR PARK

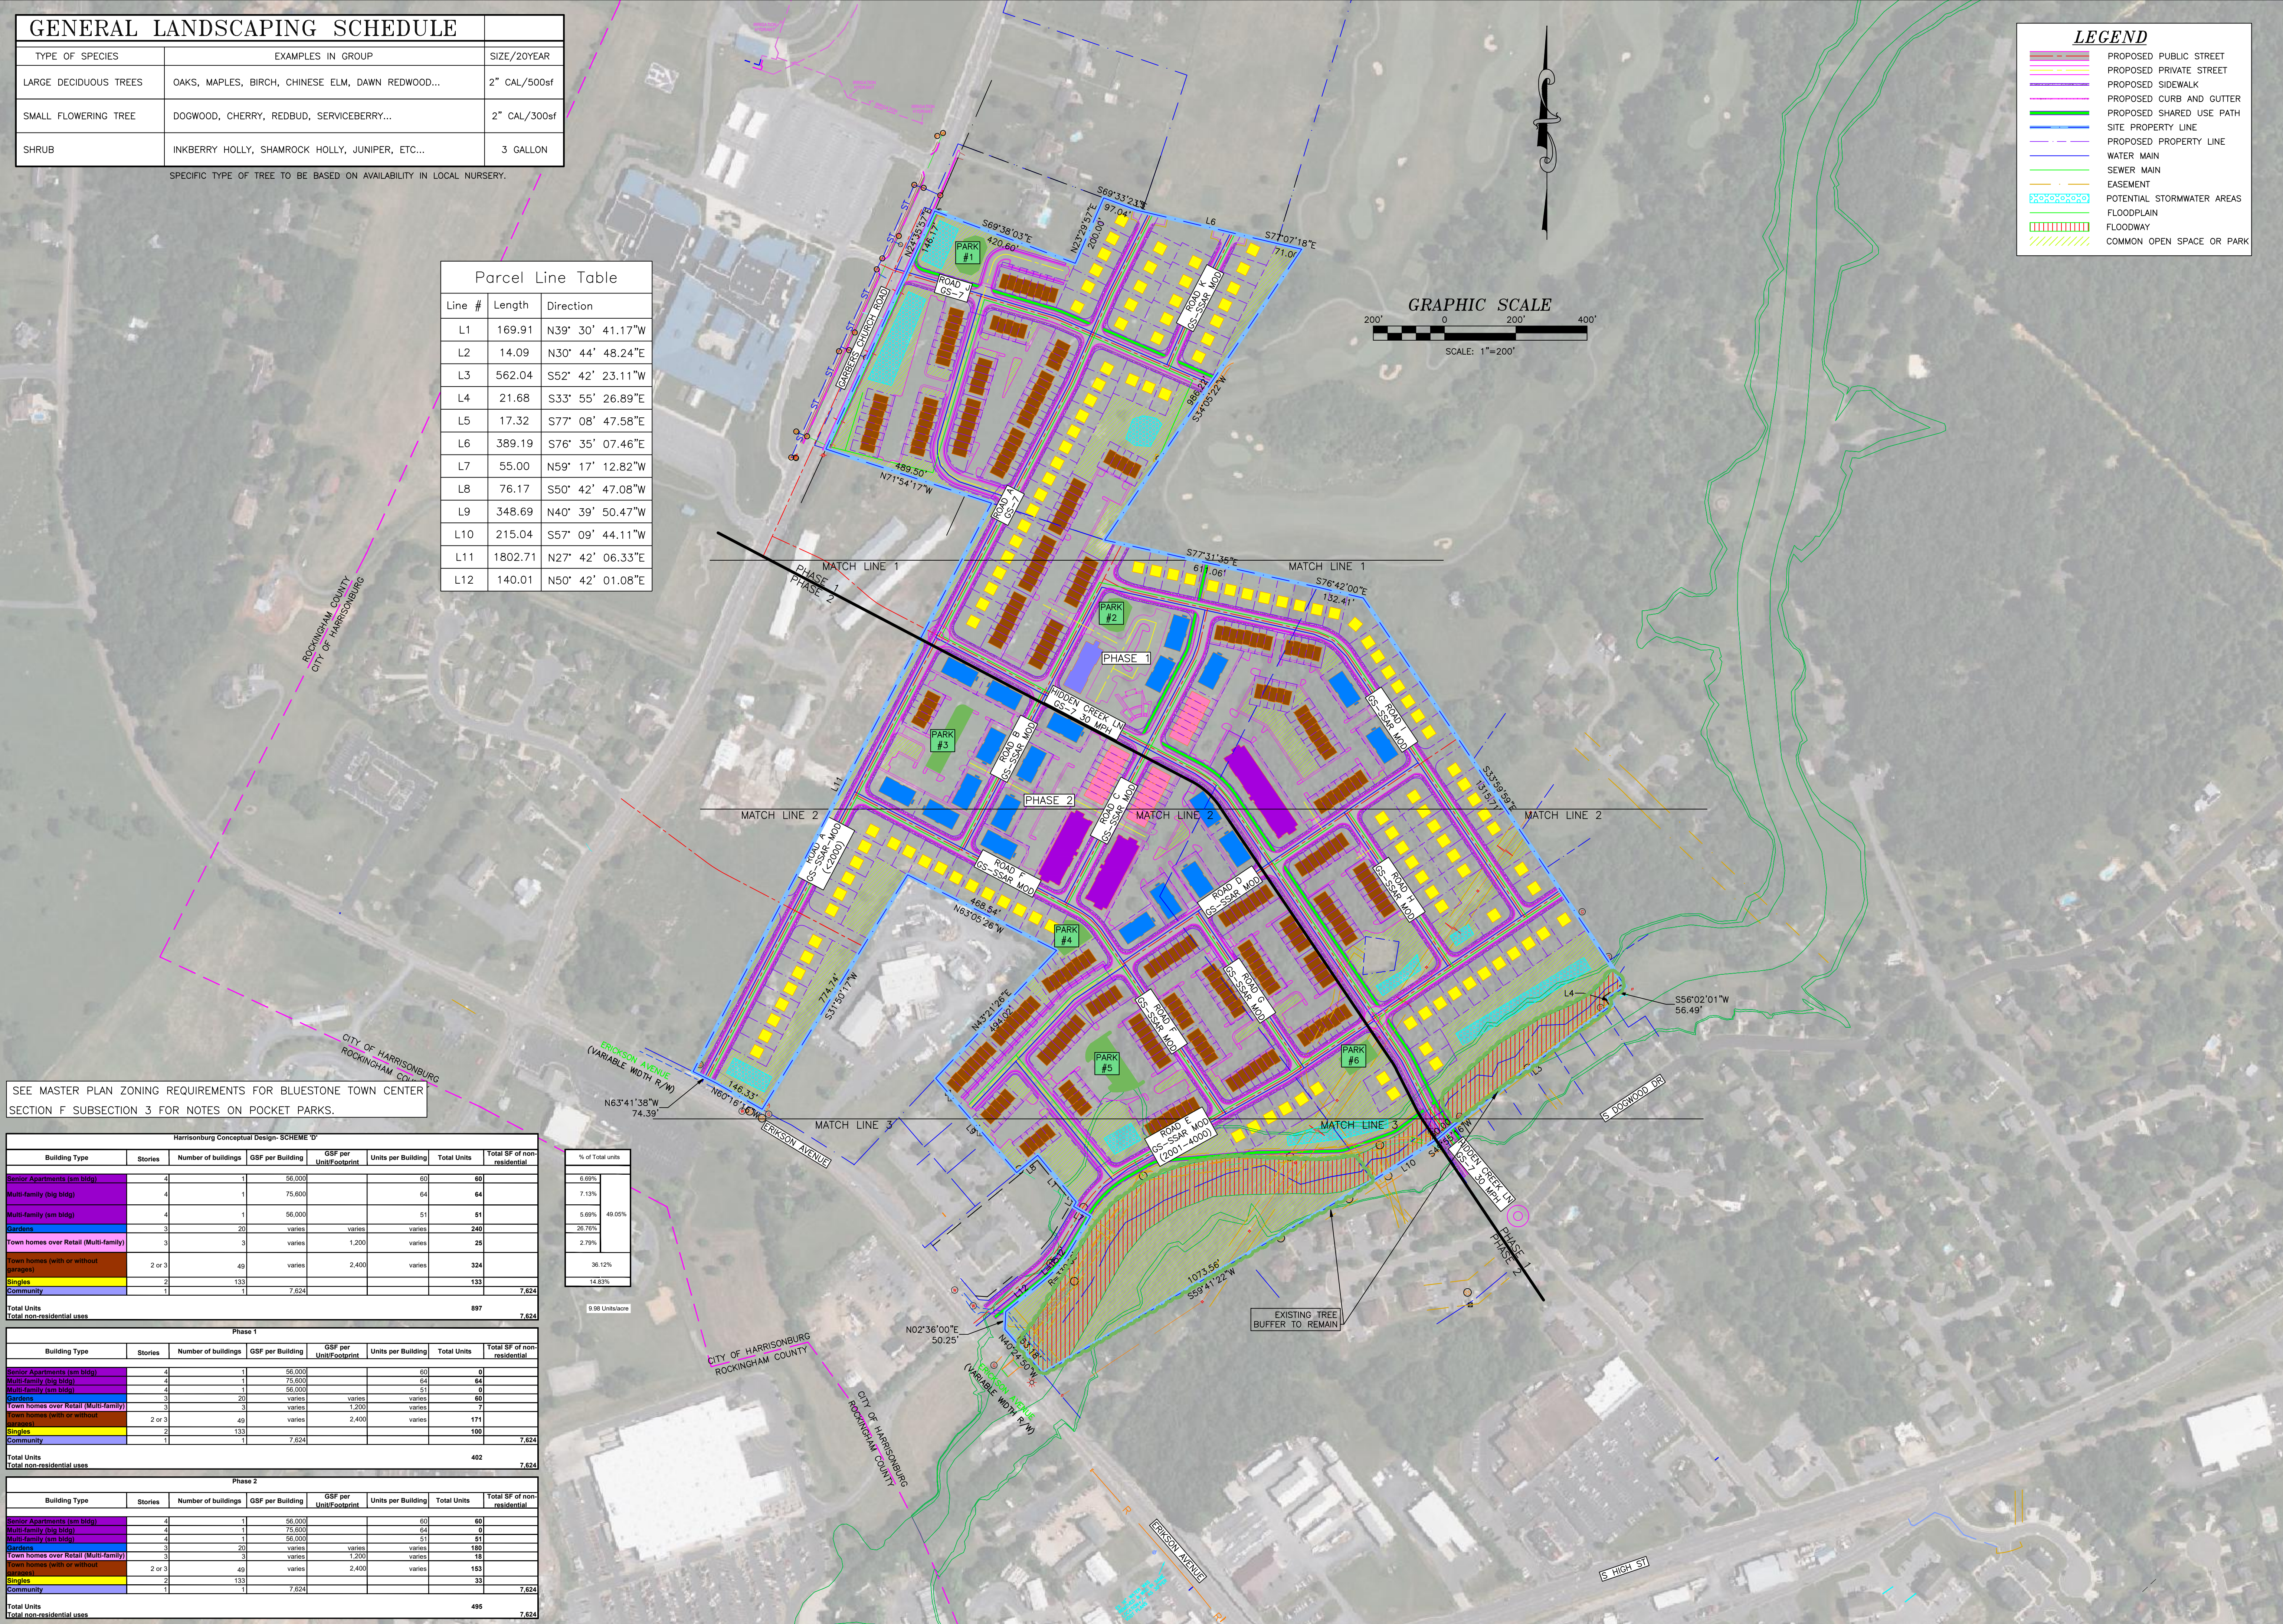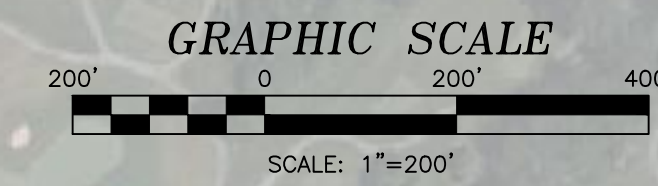

SEE MASTER PLAN ZONING REQUIREMENTS FOR BLUESTONE TOWN CENTER SECTION F SUBSECTION 3 FOR NOTES ON POCKET PARKS.

Harrisonburg Conceptual Design- SCHEME 'D'

Building Type	Stories	Number of buildings	GSF per Building	GSF per Unit/Footprint	Units per Building	Total Units	Total SF of non-residential	% of Total units
Senior Apartments (sm bldg)	4	1	56,000		60	60		6.69%
Multi-family (big bldg)	4	1	75,600		64	64		7.13%
Multi-family (sm bldg)	4	1	56,000		51	51		5.69%
Gardens		20	varies		varies	240		26.78%
Town homes over Retail (Multi-family)	3	3	varies	1,200	varies	25		2.79%
Town homes (with or without garages)	2 or 3	49	varies	2,400	varies	334		36.12%
Singles	2	133				133		14.83%
Community	1	1	7,624				7,624	
Total Units						897		
Total non-residential uses							7,624	

Phase 1

Building Type	Stories	Number of buildings	GSF per Building	GSF per Unit/Footprint	Units per Building	Total Units	Total SF of non-residential
Senior Apartments (sm bldg)	4	1	56,000		60	60	
Multi-family (big bldg)	4	1	75,600		64	64	
Multi-family (sm bldg)	4	1	56,000		51	51	
Gardens		20	varies		varies	240	
Town homes over Retail (Multi-family)	3	3	varies	1,200	varies	25	
Town homes (with or without garages)	2 or 3	49	varies	2,400	varies	171	
Singles	2	133				133	
Community	1	1	7,624				7,624
Total Units						402	
Total non-residential uses							7,624

Phase 2

Building Type	Stories	Number of buildings	GSF per Building	GSF per Unit/Footprint	Units per Building	Total Units	Total SF of non-residential
Senior Apartments (sm bldg)	4	1	56,000		60	60	
Multi-family (big bldg)	4	1	75,600		64	64	
Multi-family (sm bldg)	4	1	56,000		51	51	
Gardens		20	varies		varies	180	
Town homes over Retail (Multi-family)	3	3	varies	1,200	varies	18	
Town homes (with or without garages)	2 or 3	49	varies	2,400	varies	153	
Singles	2	133				33	
Community	1	1	7,624				7,624
Total Units						495	
Total non-residential uses							7,624

Date: 12/7/2022
 Scale: 1"=200'
 Designed by: ___
 Drawn by: NHK
 Checked by: EHB

Blackwell Engineering
 A Trademark of AES Consulting Engineers
 566 East Market Street
 Harrisonburg, Virginia 22801
 Phone: (540) 432-9555

Revision Dates
 1/4/23 PER CITY
 2/24/23 PER CITY

CONCEPTUAL SITE LAYOUT
 BLUESTONE TOWN CENTER
 HARRISONBURG REDEVELOPMENT & HOUSING AUTHORITY
 286 KELLEY STREET
 HARRISONBURG, VA 22802

Drawing No.
2
 of 7 Sheets

Job No. 2935-R

File: 2935-R - Harrisonburg Housing Development.dwg - Revised: February 23, 2023

Date: 12/7/2022
 Scale: 1"=50'
 Designed by: NHK
 Drawn by: NHK
 Checked by: EHB

Blackwell
 Engineering
 A Trademark of AES Consulting Engineers
 566 East Market Street
 Harrisonburg, Virginia 22801
 Phone: (540) 432-9555




Revision Dates
 1/4/23 PER CITY
 2/24/23 PER CITY

CONCEPTUAL SITE LAYOUT - NORTH
 BLUESTONE TOWN CENTER
 HARRISONBURG REDEVELOPMENT & HOUSING AUTHORITY
 286 KELLEY STREET
 HARRISONBURG, VA 22802

Drawing No.
3
 of 7 Sheets

Job No. 2935-R

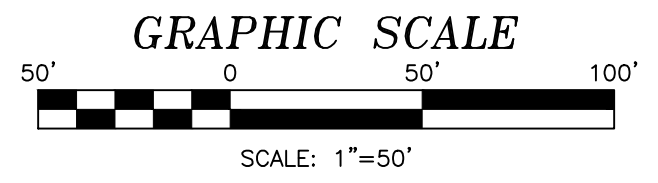

LEGEND

	PROPOSED PUBLIC STREET
	PROPOSED PRIVATE STREET
	PROPOSED SIDEWALK
	PROPOSED CURB AND GUTTER
	PROPOSED SHARED USE PATH
	SITE PROPERTY LINE
	PROPOSED PROPERTY LINE
	WATER MAIN
	SEWER MAIN
	EASEMENT
	POTENTIAL STORMWATER AREAS
	FLOODPLAIN
	FLOODWAY
	COMMON OPEN SPACE OR PARK



MATCH LINE 1

MATCH LINE 1



LEGEND

	PROPOSED PUBLIC STREET
	PROPOSED PRIVATE STREET
	PROPOSED SIDEWALK
	PROPOSED CURB AND GUTTER
	PROPOSED SHARED USE PATH
	SITE PROPERTY LINE
	PROPOSED PROPERTY LINE
	WATER MAIN
	SEWER MAIN
	EASEMENT
	POTENTIAL STORMWATER AREAS
	FLOODPLAIN
	FLOODWAY
	COMMON OPEN SPACE OR PARK

Date: 12/7/2022
 Scale: 1"=50'
 Designed by: NHK
 Drawn by: NHK
 Checked by: EHB

Blackwell Engineering
 A Trademark of AES Consulting Engineers
 566 East Market Street
 Harrisonburg, Virginia 22801
 Phone: (540) 432-9555


Revision Dates

1/4/23 PER CITY
2/24/23 PER CITY

CONCEPTUAL SITE LAYOUT – CENTRAL CORE
 BLUESTONE TOWN CENTER
 HARRISONBURG REDEVELOPMENT & HOUSING AUTHORITY
 286 KELLEY STREET
 HARRISONBURG, VA 22802

Drawing No.
4
 of 7 Sheets

Job No. 2935-R

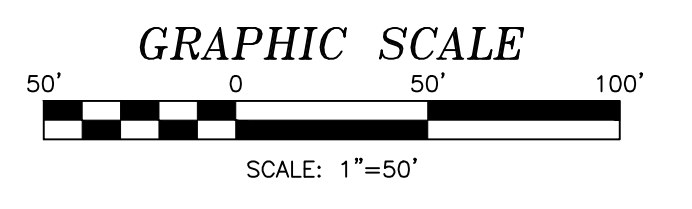

File: 2935-R_Harrisonburg_Housing_Development.dwg Printed: February 23, 2023

Date: 12/7/2022
 Scale: 1"=50'
 Designed by: NHK
 Drawn by: NHK
 Checked by: EHB

Blackwell
 Engineering
 A Trademark of AES Consulting Engineers
 566 East Market Street
 Harrisonburg, Virginia 22801
 Phone: (540) 432-9555




Revision Dates
 1/4/23 PER CITY
 2/24/23 PER CITY

CONCEPTUAL SITE LAYOUT - WEST
 BLUESTONE TOWN CENTER
 HARRISONBURG REDEVELOPMENT & HOUSING AUTHORITY
 286 KELLEY STREET
 HARRISONBURG, VA 22802

Drawing No.
5
 of 7 Sheets

Job No. 2935-R

- LEGEND**
- PROPOSED PUBLIC STREET
 - PROPOSED PRIVATE STREET
 - PROPOSED SIDEWALK
 - PROPOSED CURB AND GUTTER
 - PROPOSED SHARED USE PATH
 - SITE PROPERTY LINE
 - PROPOSED PROPERTY LINE
 - WATER MAIN
 - SEWER MAIN
 - EASEMENT
 - POTENTIAL STORMWATER AREAS
 - FLOODPLAIN
 - FLOODWAY
 - COMMON OPEN SPACE OR PARK

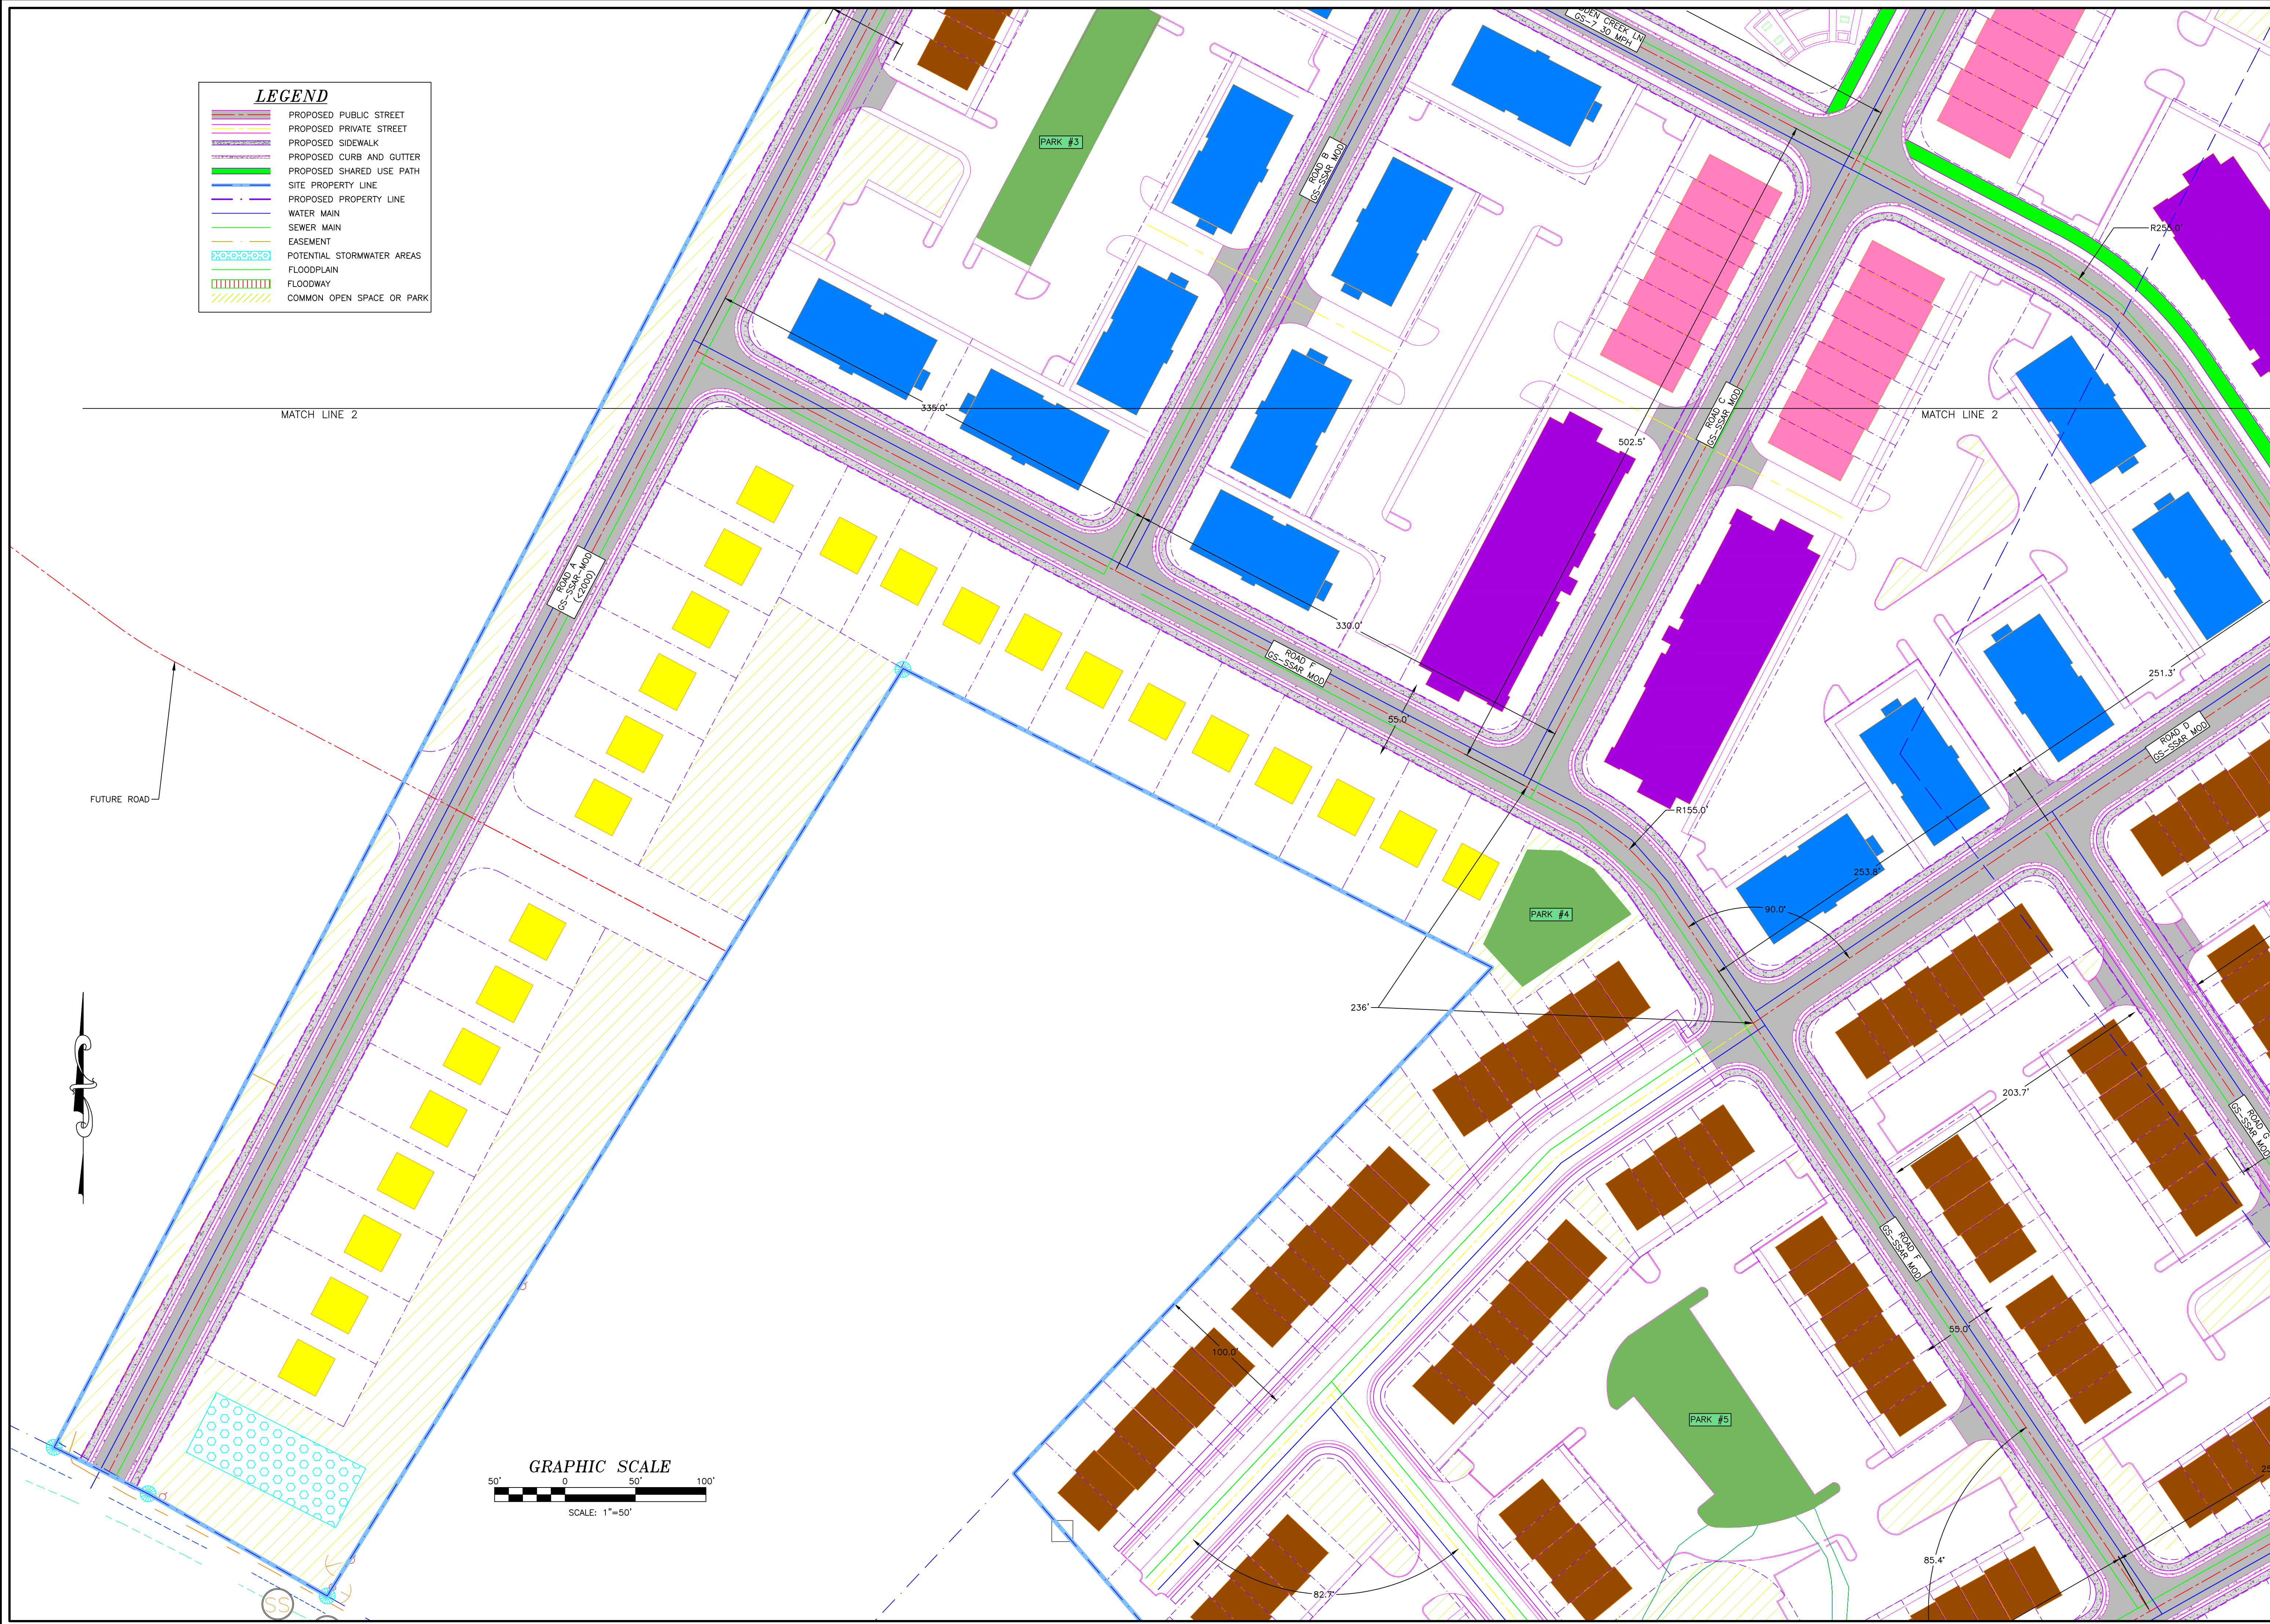

File: 2935-R Harrisonburg Housing Development.dwg Printed: February 23, 2023

Date: 12/7/2022
 Scale: 1"=50'
 Designed by: NHK
 Drawn by: NHK
 Checked by: EHB

Blackwell Engineering
 A Trademark of AES Consulting Engineers
 566 East Market Street
 Harrisonburg, Virginia 22801
 Phone: (540) 432-9555




Revision Dates
 1/4/23 PER CITY
 2/24/23 PER CITY

CONCEPTUAL SITE LAYOUT - SOUTHEAST
 BLUESTONE TOWN CENTER
 HARRISONBURG REDEVELOPMENT & HOUSING AUTHORITY
 266 KELLEY STREET
 HARRISONBURG, VA 22802


Drawing No.
6
 of 7 Sheets

Job No. 2935-R

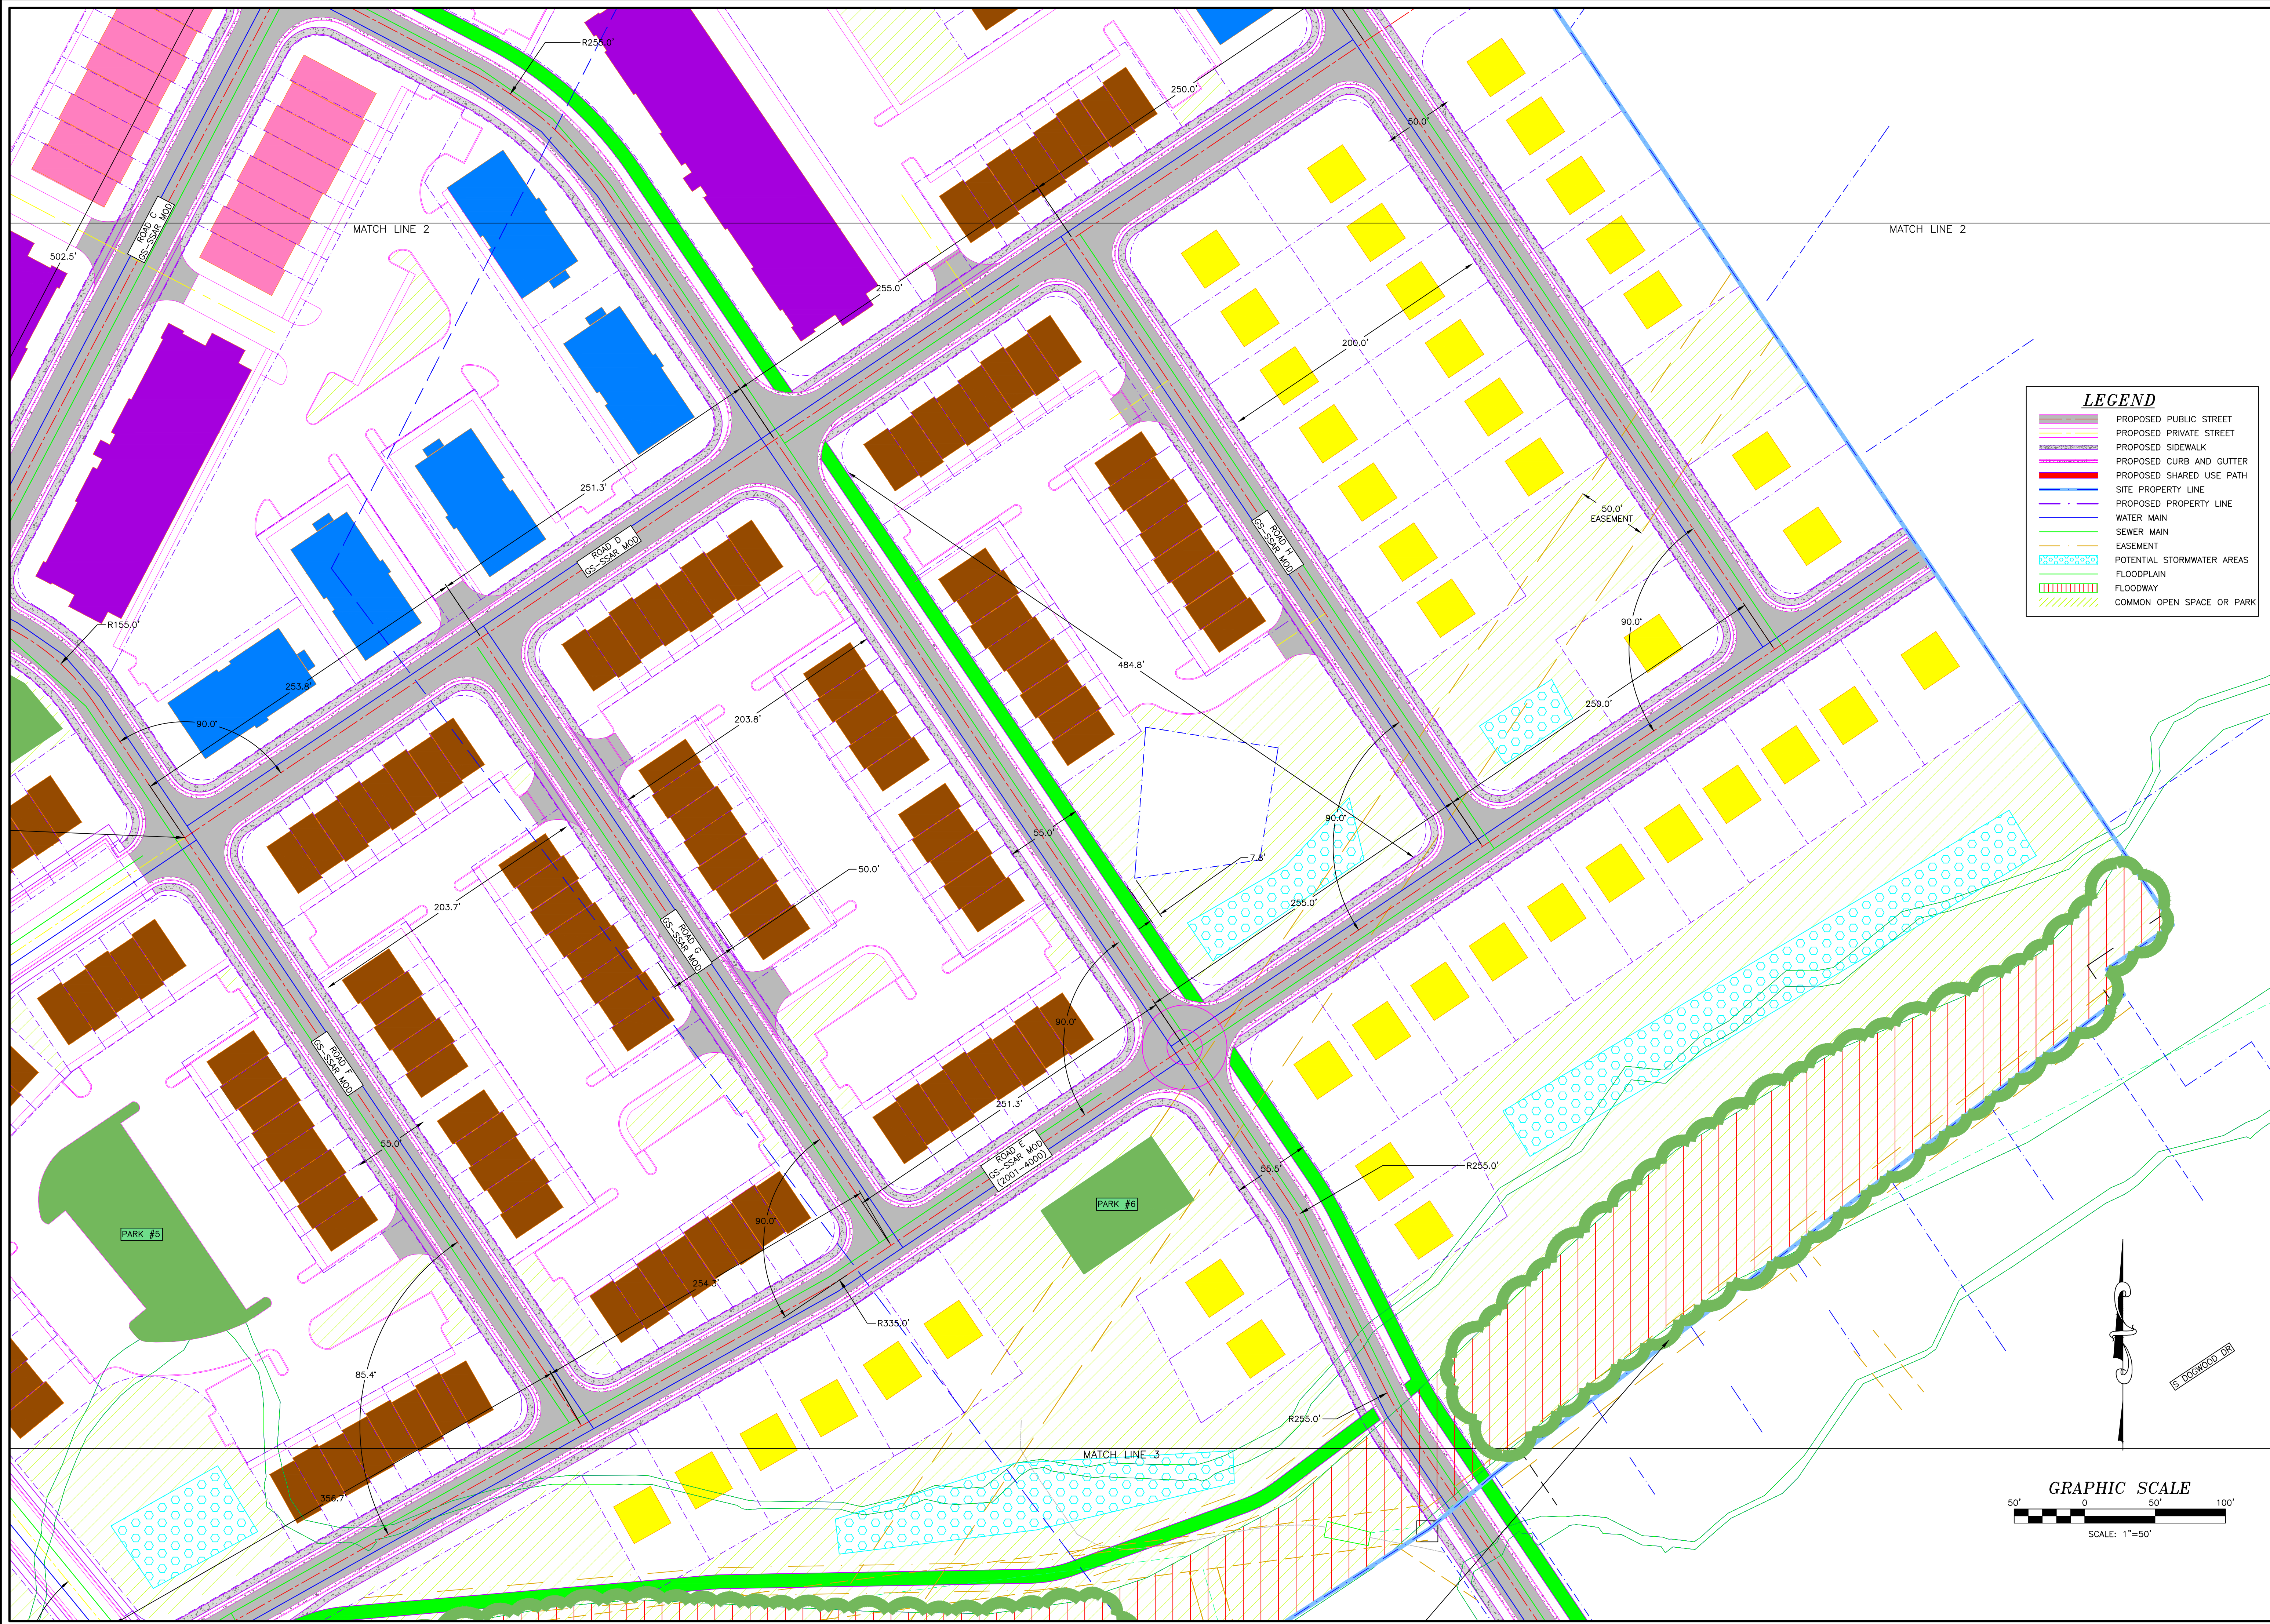


LEGEND

- PROPOSED PUBLIC STREET
- PROPOSED PRIVATE STREET
- PROPOSED SIDEWALK
- PROPOSED CURB AND GUTTER
- PROPOSED SHARED USE PATH
- SITE PROPERTY LINE
- PROPOSED PROPERTY LINE
- WATER MAIN
- SEWER MAIN
- EASEMENT
- POTENTIAL STORMWATER AREAS
- FLOODPLAIN
- FLOODWAY
- COMMON OPEN SPACE OR PARK

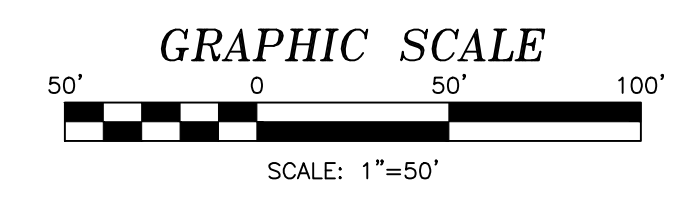

File: 2935-R_Harrisonburg_Housing_Development.dwg Printed: February 23, 2023

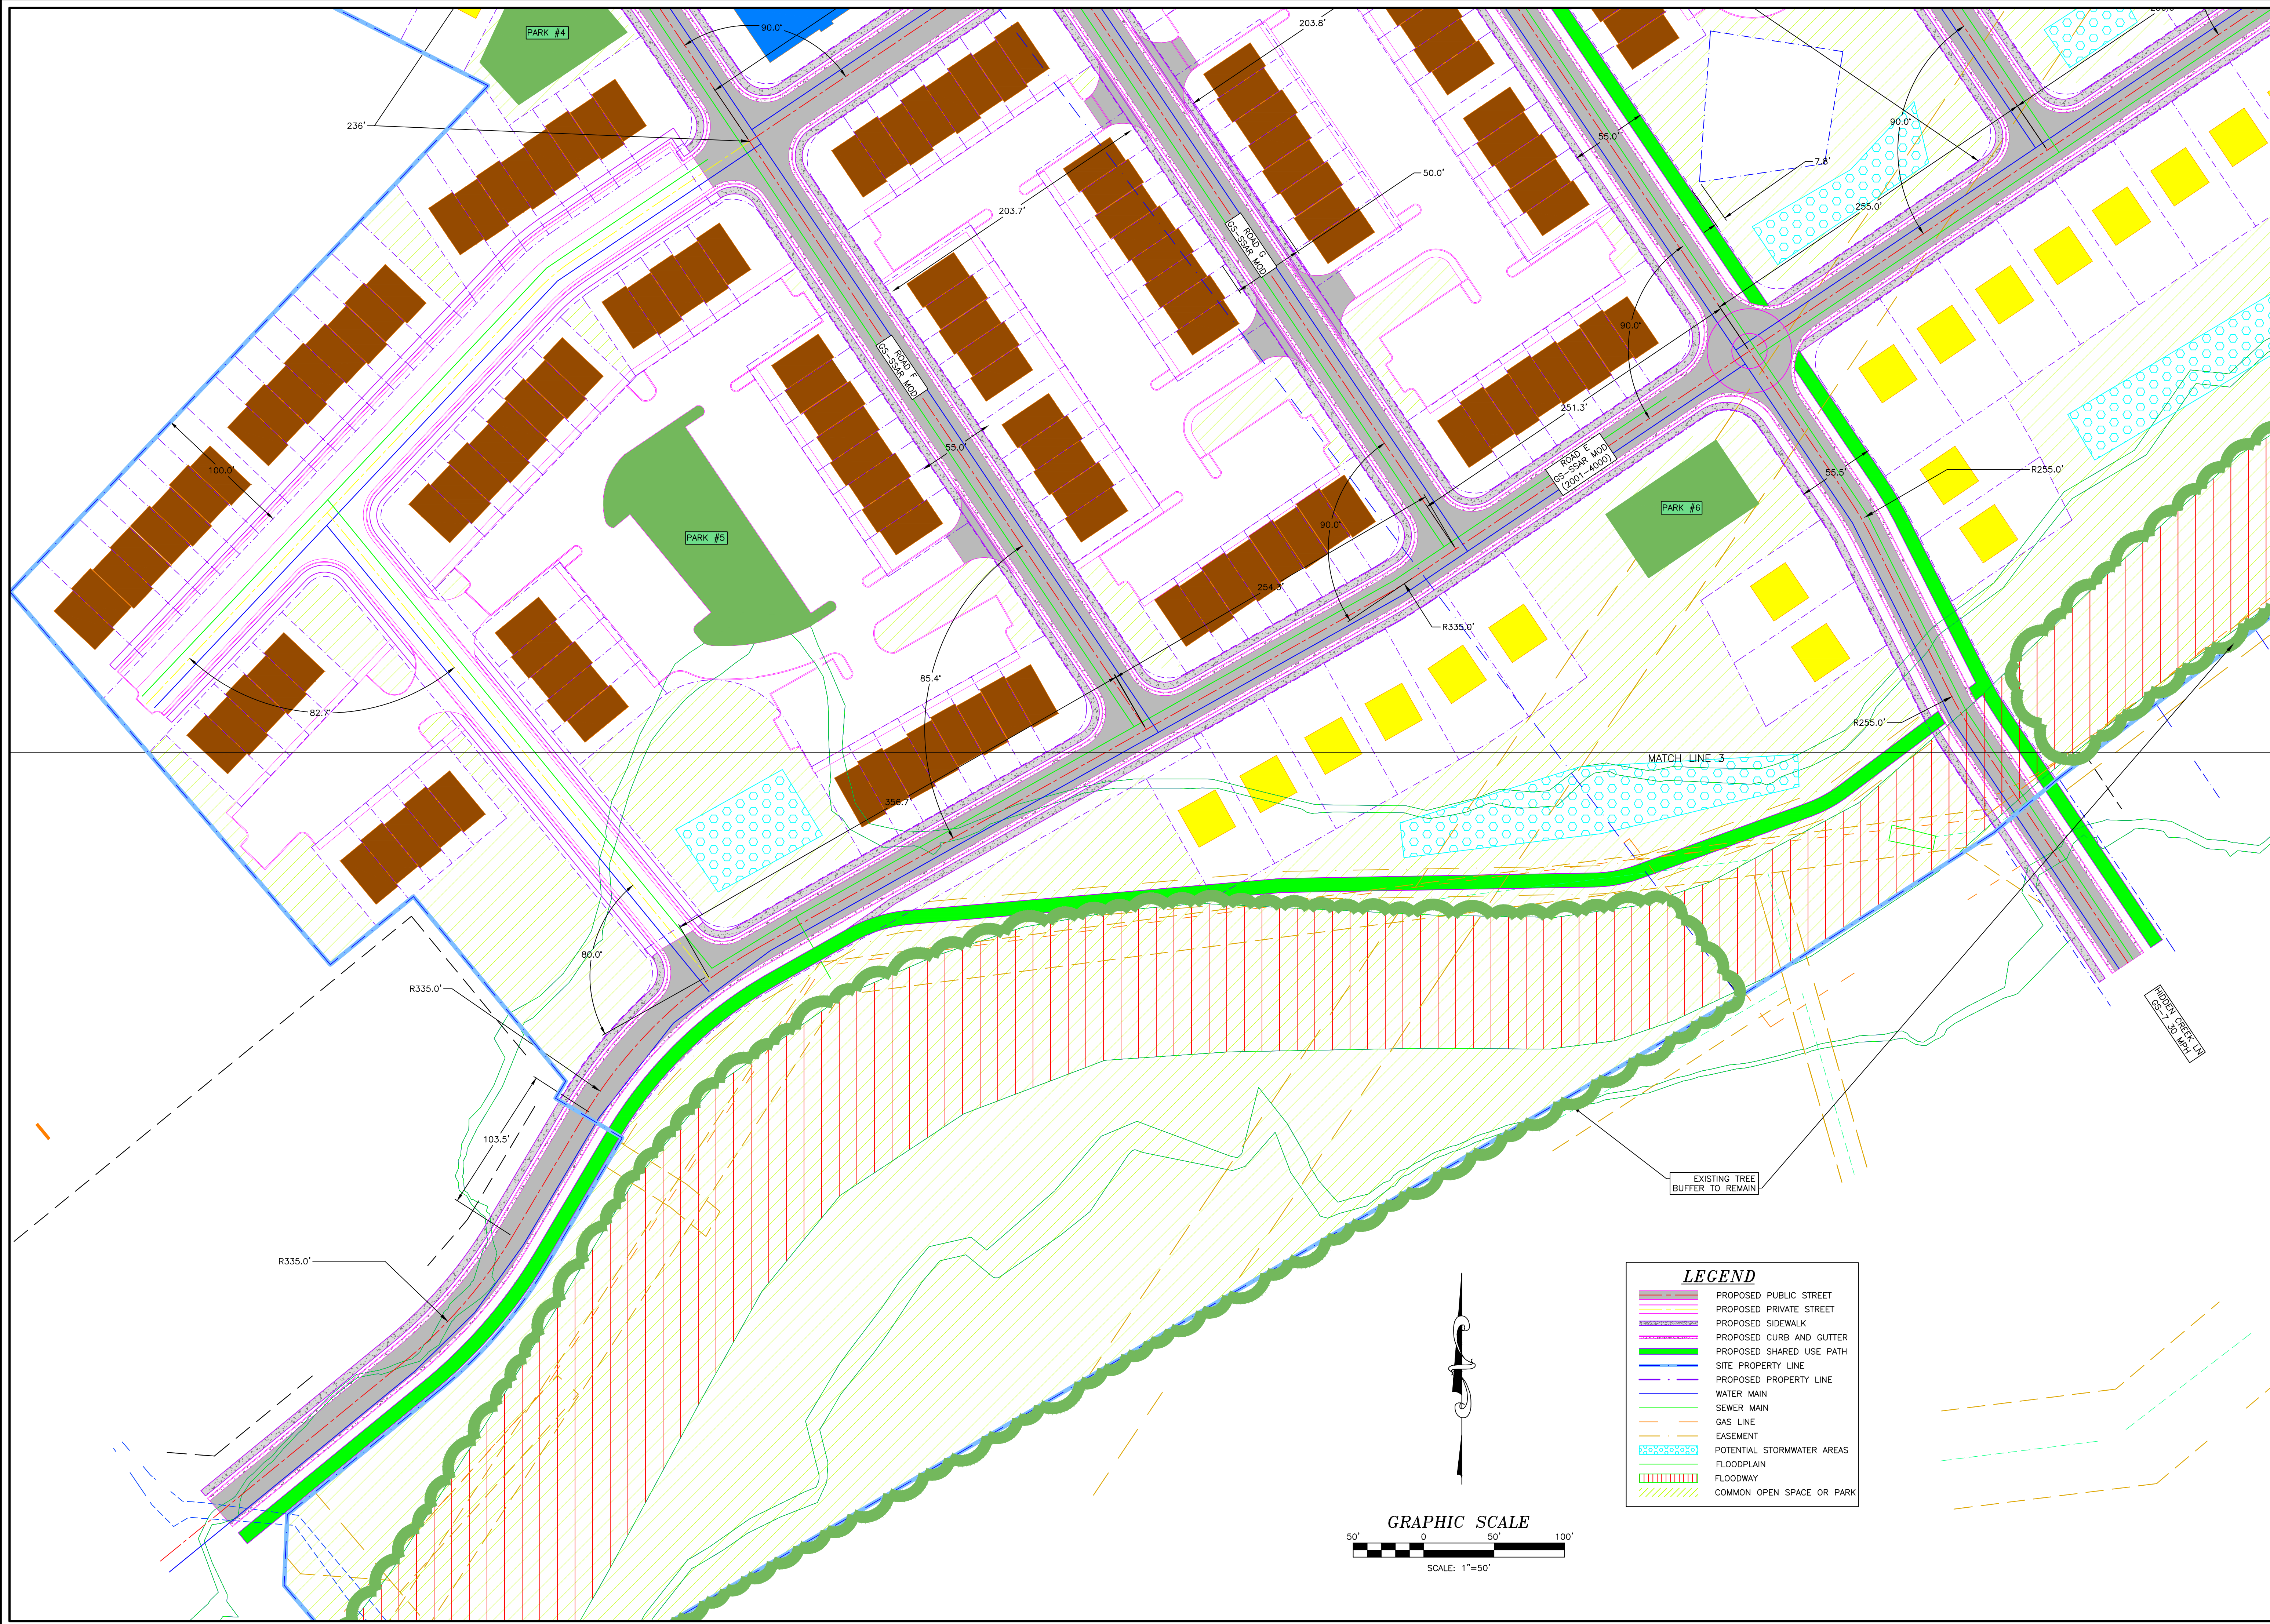

Date: 12/7/2022
 Scale: 1"=50'
 Designed by: NHK
 Drawn by: NHK
 Checked by: EHB

Blackwell
 Engineering
 A Trademark of AES Consulting Engineers
 566 East Market Street
 Harrisonburg, Virginia 22801
 Phone: (540) 432-9555



Revision Dates
 1/4/23 PER CITY
 2/24/23 PER CITY

CONCEPTUAL SITE LAYOUT - SOUTH
 BLUESTONE TOWN CENTER
 HARRISONBURG REDEVELOPMENT & HOUSING AUTHORITY
 266 KELLEY STREET
 HARRISONBURG, VA 22802

Drawing No.
7
 of 7 Sheets

Job No. 2935-R

File: 2935-R Harrisonburg Housing Development.dwg Printed: February 23, 2023