














LEGEND:

-  SUBJECT PARCEL BOUNDARY
-  ADJACENT PROPERTY LINES
-  PAVED ROADS
-  GRAVEL ROADS
-  EXISTING FENCE LINE
-  PROPOSED LEASE LINE
-  PROPOSED RIGHT OF WAY
-  PROPOSED FENCE LINE
-  5/8" REBAR WITH CAP SET
-  MONUMENT FOUND (AS NOTED)
-  CALCULATED POINT
-  UTILITY POLE

PCL 032-D-1
 N/F
CITY OF HARRISONBURG, VA
 DEED BOOK 102, PAGE 87
 DEED BOOK 98, PAGE 151

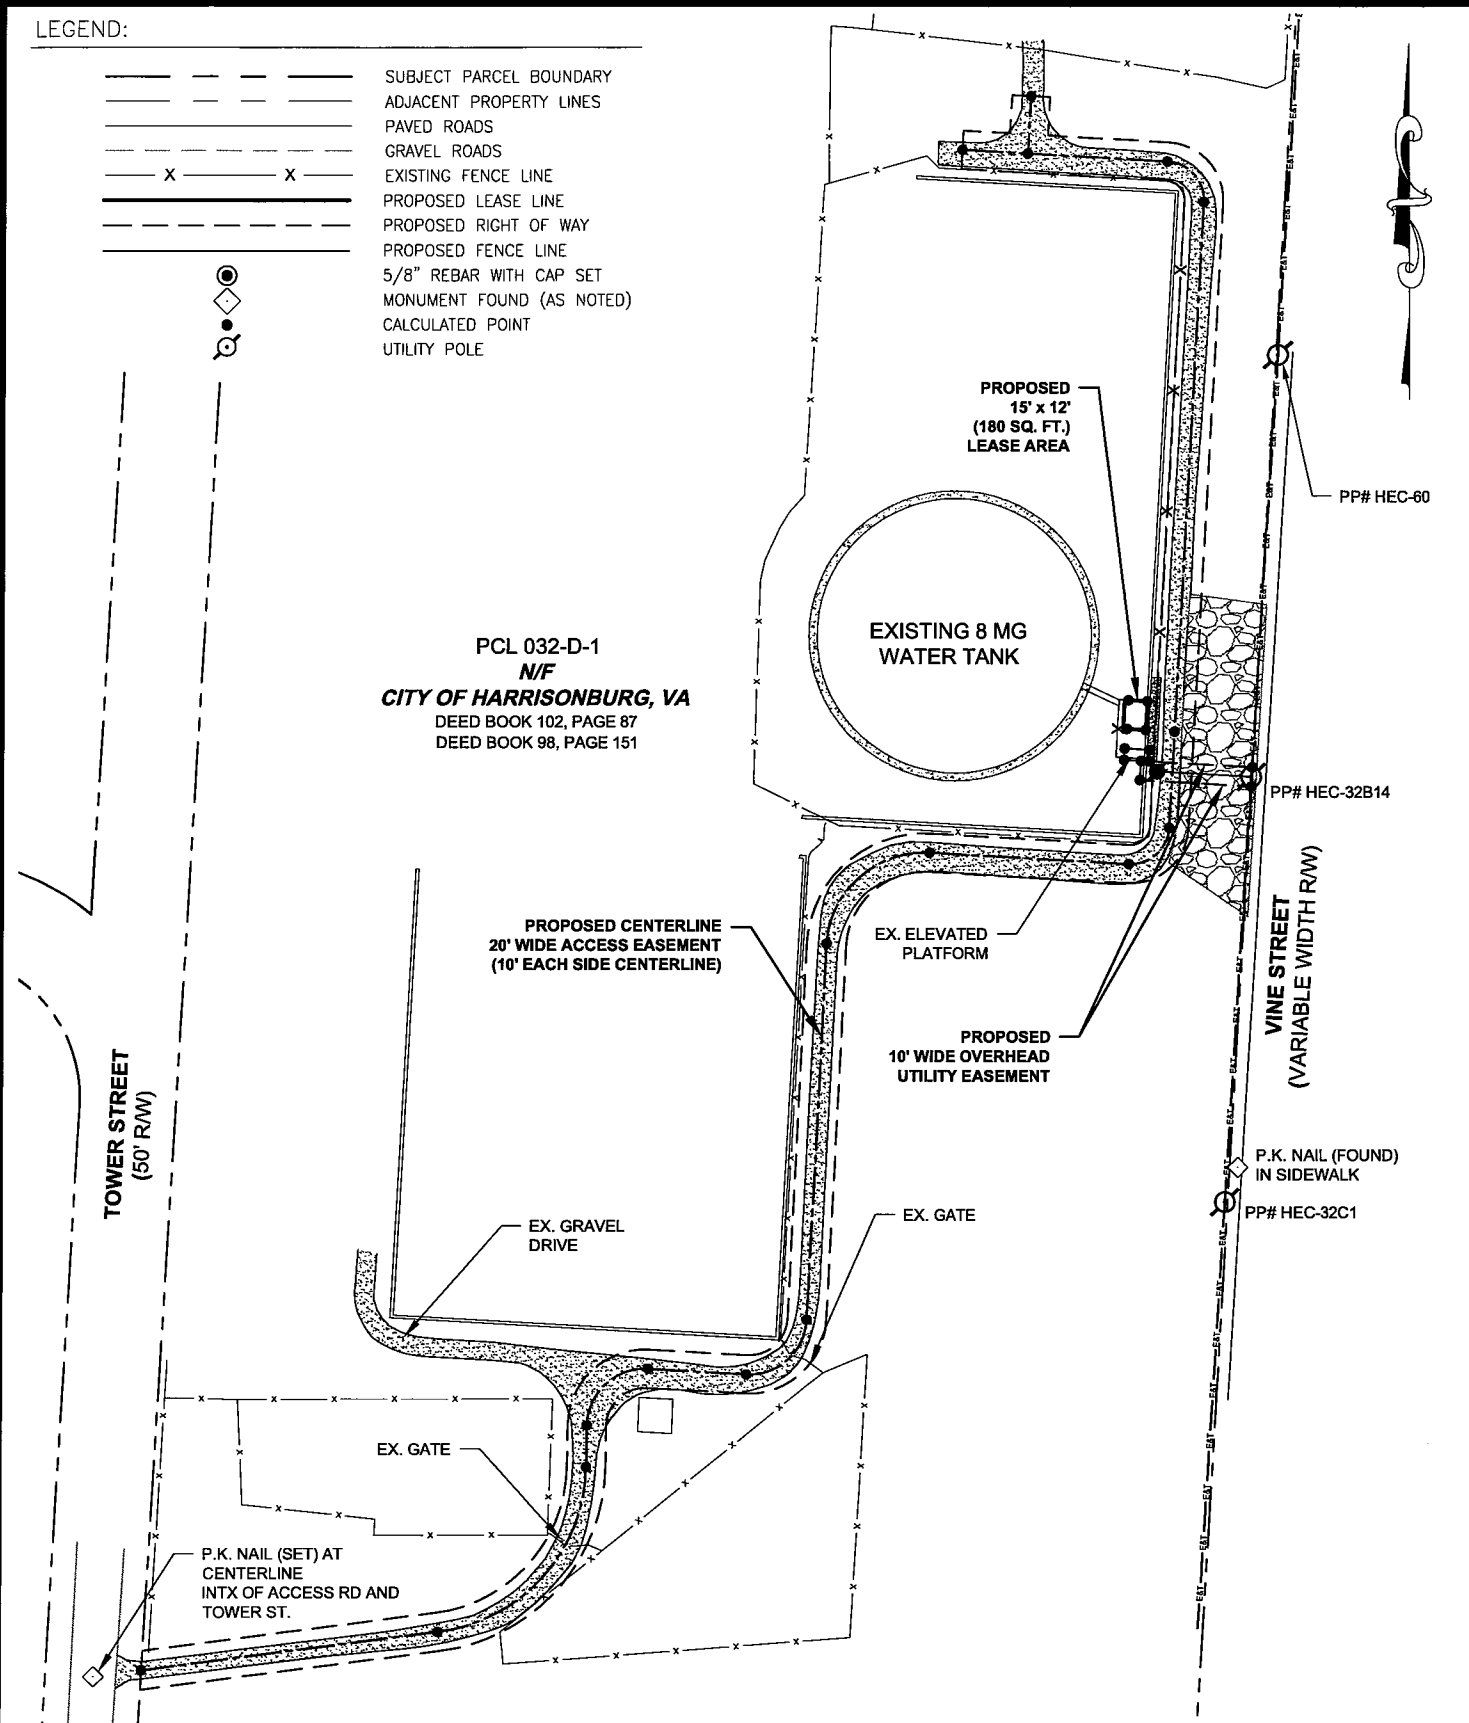

SHEET 1 OF 3

Mead & Hunt

400 TRACY WAY, SUITE 200
 CHARLESTON, WV 25311
 (304) 345-6712 PHONE
 (304) 345-6714 FAX















REVISED LEASE EXHIBIT


Project **LEASE EXHIBIT
 NTELOS
 RALPH SAMPSON PARK SITE (HB104)
 CITY OF HARRISONBURG, VA**

Scale **1" = 100'**
 Date **JUNE 27, 2014**

Dwg. No. **R4022100-141156.01-LE**

LEGEND:

-  SUBJECT PARCEL BOUNDARY
-  ADJACENT PROPERTY LINES
-  PAVED ROADS
-  GRAVEL ROADS
-  EXISTING FENCE LINE
-  PROPOSED LEASE LINE
-  PROPOSED RIGHT OF WAY
-  PROPOSED FENCE LINE
-  5/8" REBAR WITH CAP SET
-  MONUMENT FOUND (AS NOTED)
-  CALCULATED POINT
-  UTILITY POLE

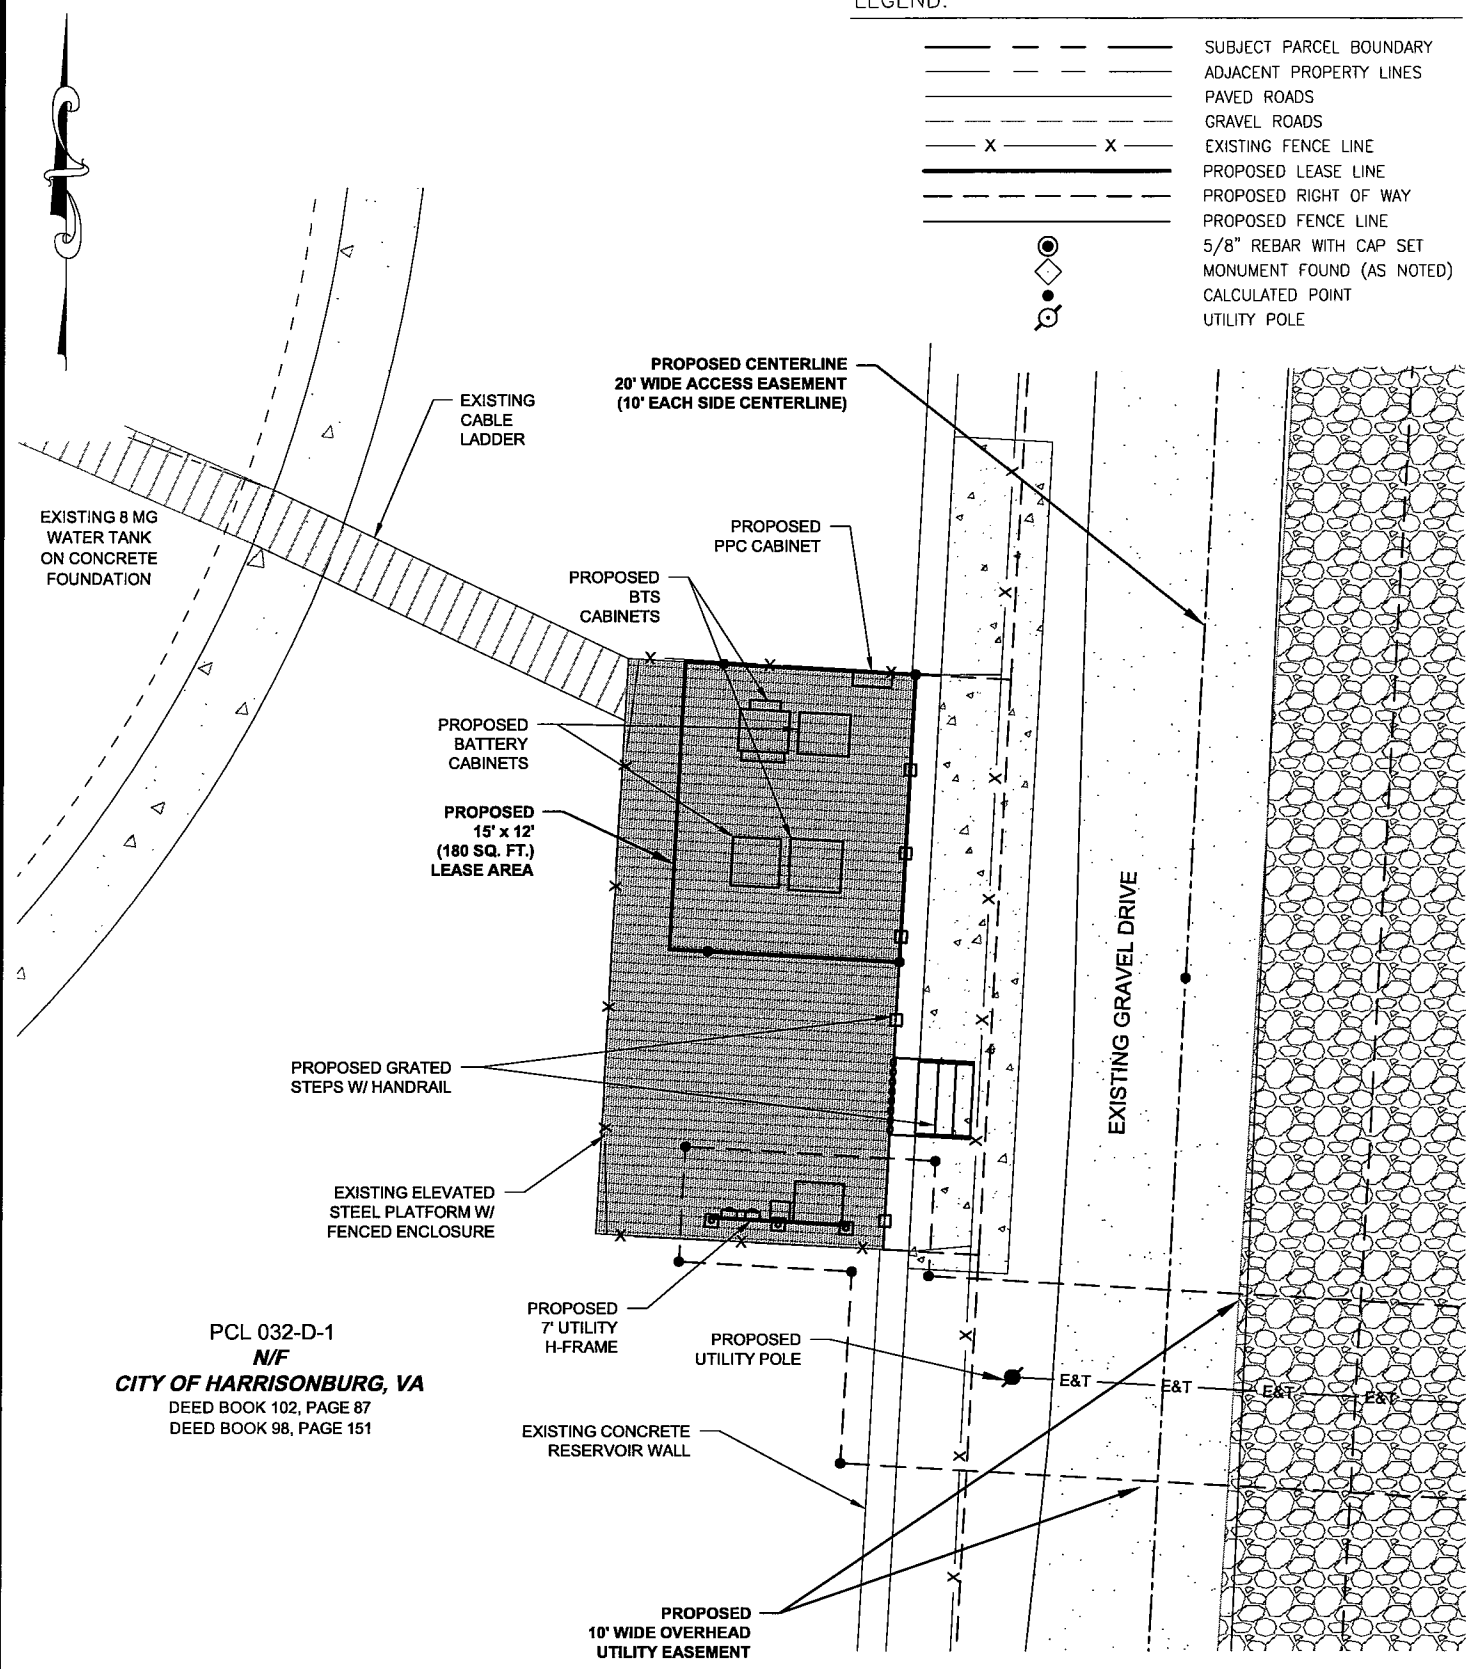

PCL 032-D-1
 N/F
 CITY OF HARRISONBURG, VA
 DEED BOOK 102, PAGE 87
 DEED BOOK 98, PAGE 151

SHEET 2 OF 3

Mead & Hunt

400 TRACY WAY, SUITE 200
 CHARLESTON, WV 25311
 (304) 345-6712 PHONE
 (304) 345-6714 FAX



REVISED LEASE EXHIBIT

Project **LEASE EXHIBIT**
NTELOS
RALPH SAMPSON PARK SITE (HB104)
CITY OF HARRISONBURG, VA


Scale **1" = 10'**
 Date **JUNE 27, 2014**

Dwg. No. **R4022100-141156.01-LE**



LEGEND:

- — — — — SUBJECT PARCEL BOUNDARY
- — — — — ADJACENT PROPERTY LINES
- — — — — PAVED ROADS
- — — — — GRAVEL ROADS
- X — X — EXISTING FENCE LINE
- — — — — PROPOSED LEASE LINE
- — — — — PROPOSED RIGHT OF WAY
- — — — — PROPOSED FENCE LINE
- ⊙ 5/8" REBAR WITH CAP SET
- ◇ MONUMENT FOUND (AS NOTED)
- ⊗ UTILITY POLE

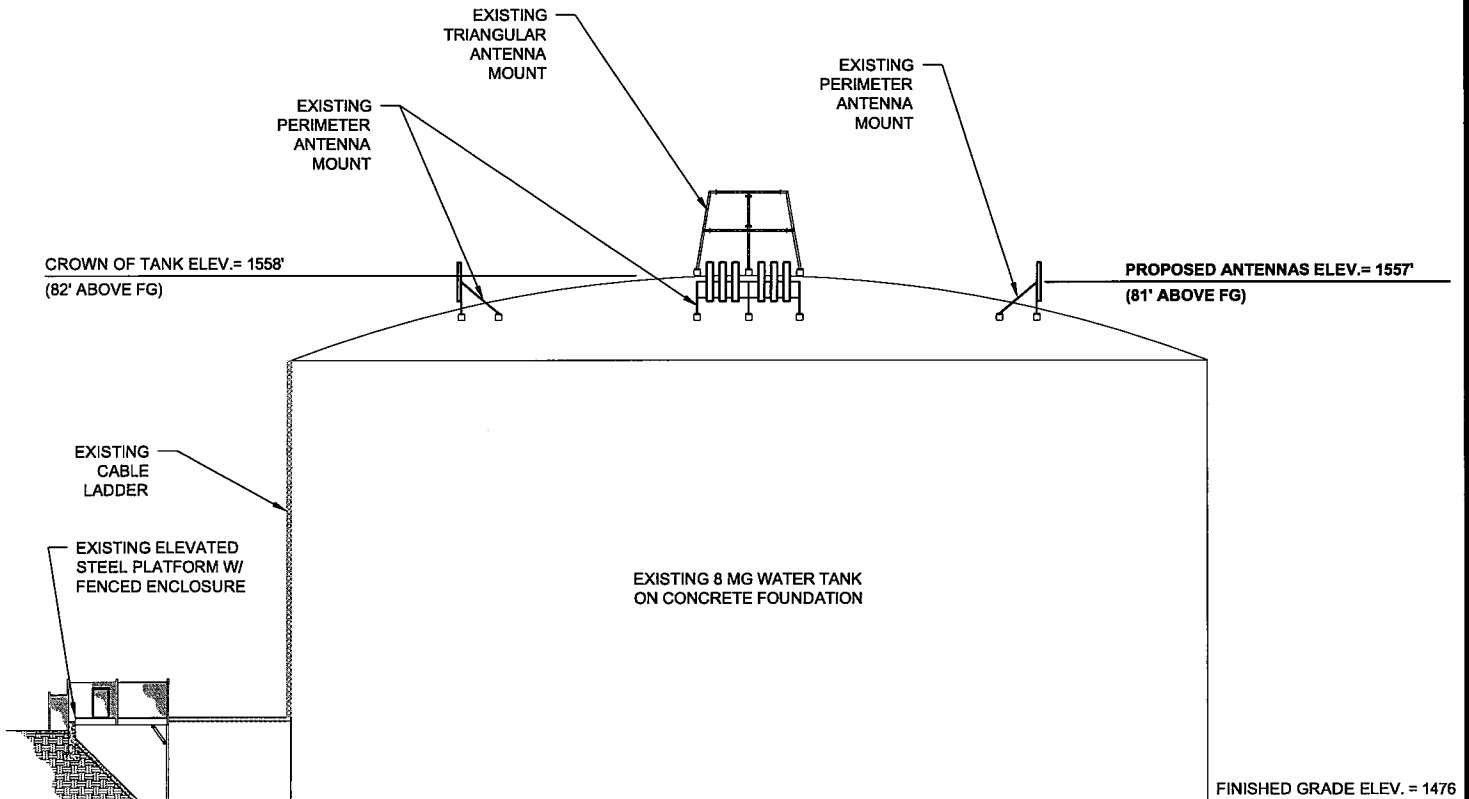

SHEET 3 OF 3

Mead & Hunt

400 TRACY WAY, SUITE 200
 CHARLESTON, WV 25311
 (304) 345-6712 PHONE
 (304) 345-6714 FAX



REVISED LEASE EXHIBIT

Project		LEASE EXHIBIT	
		NTELOS	
		RALPH SAMPSON PARK SITE (HB104)	
		CITY OF HARRISONBURG, VA	
Scale	NO SCALE	Dwg. No.	
Date	JUNE 27, 2014		R4022100-141156.01-LE