


ARCH D 24" X 36" SIZE SHEET

1.54 ACRES

2.50 ACRES

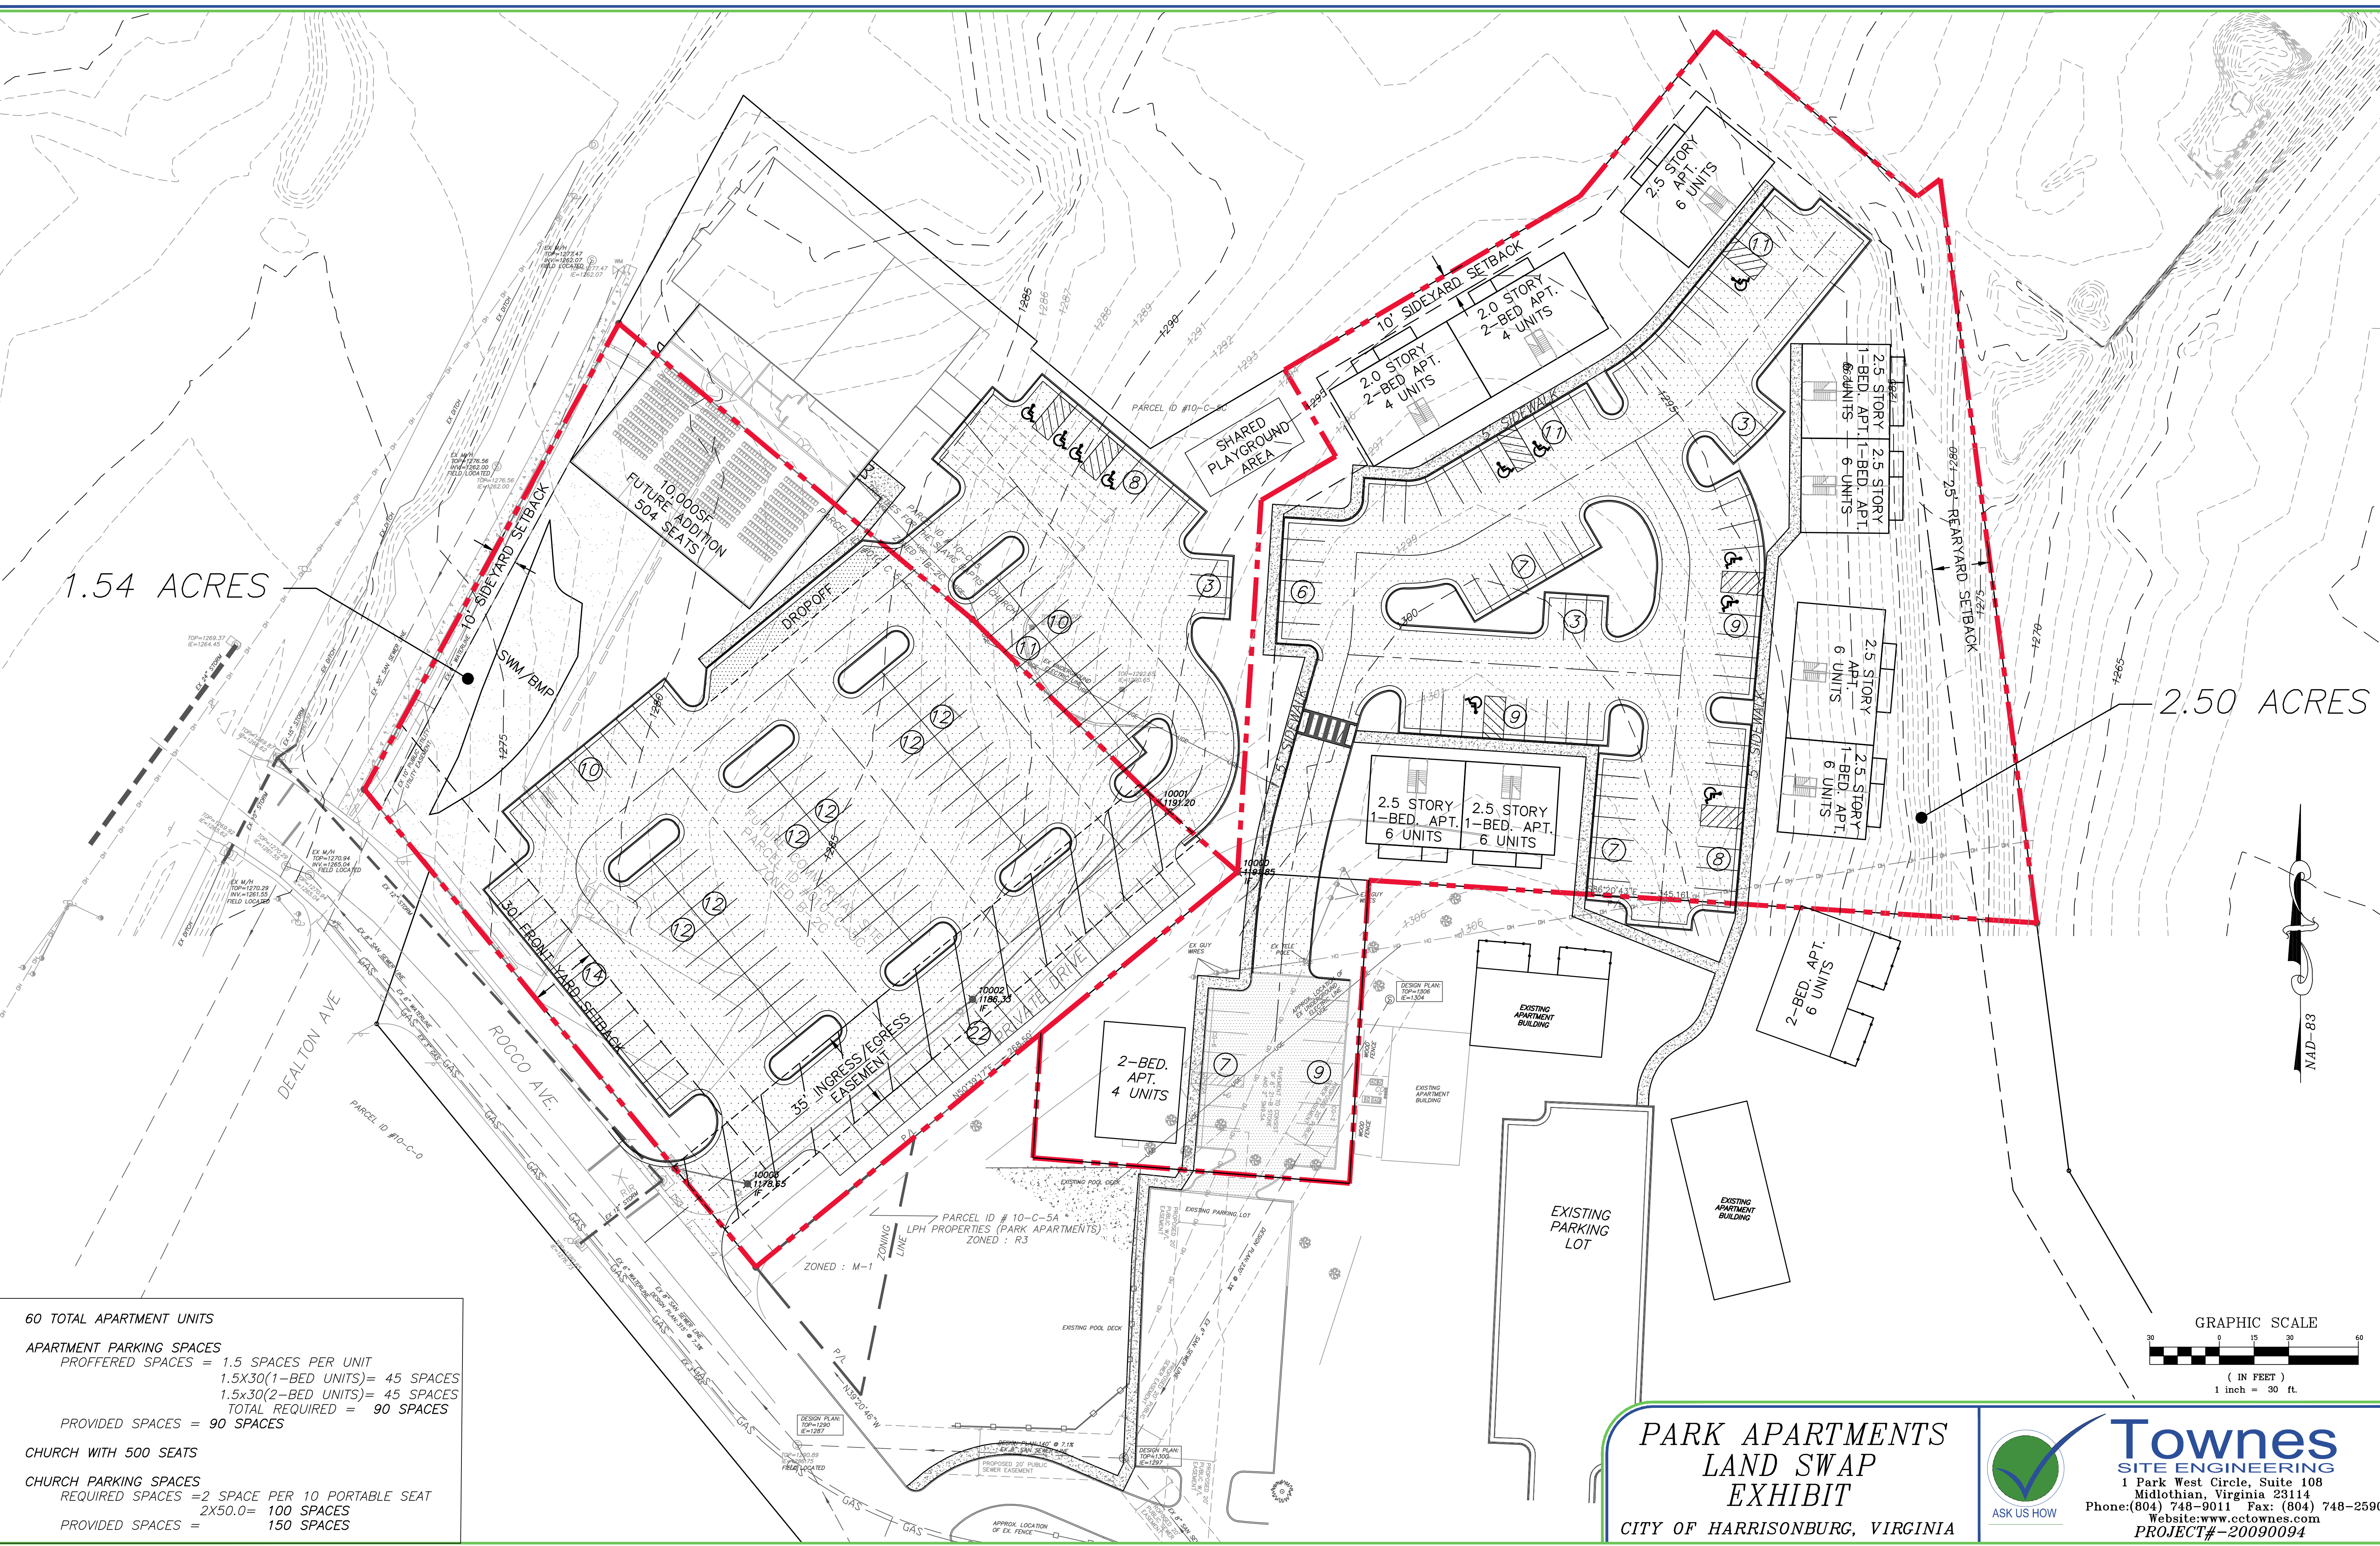


60 TOTAL APARTMENT UNITS

APARTMENT PARKING SPACES
 PROFFERED SPACES = 1.5 SPACES PER UNIT
 1.5x30(1-BED UNITS)= 45 SPACES
 1.5x30(2-BED UNITS)= 45 SPACES
 TOTAL REQUIRED = 90 SPACES
 PROVIDED SPACES = 90 SPACES

CHURCH WITH 500 SEATS

CHURCH PARKING SPACES
 REQUIRED SPACES = 2 SPACE PER 10 PORTABLE SEAT
 2x50.0= 100 SPACES
 PROVIDED SPACES = 150 SPACES

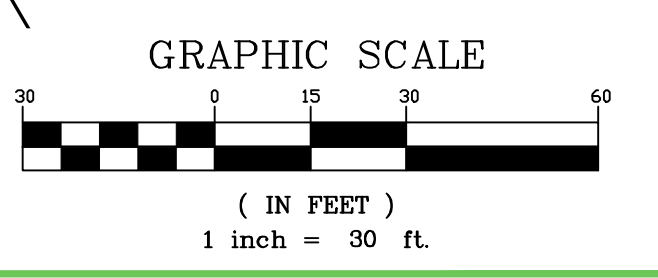


**PARK APARTMENTS
 LAND SWAP
 EXHIBIT**
 CITY OF HARRISONBURG, VIRGINIA

Townes
 SITE ENGINEERING
 1 Park West Circle, Suite 108
 Midlothian, Virginia 23114
 Phone: (804) 748-9011 Fax: (804) 748-2590
 Website: www.ctownes.com
 PROJECT#-20090094

ASK US HOW


ARCH D 24" X 36" SIZE SHEET

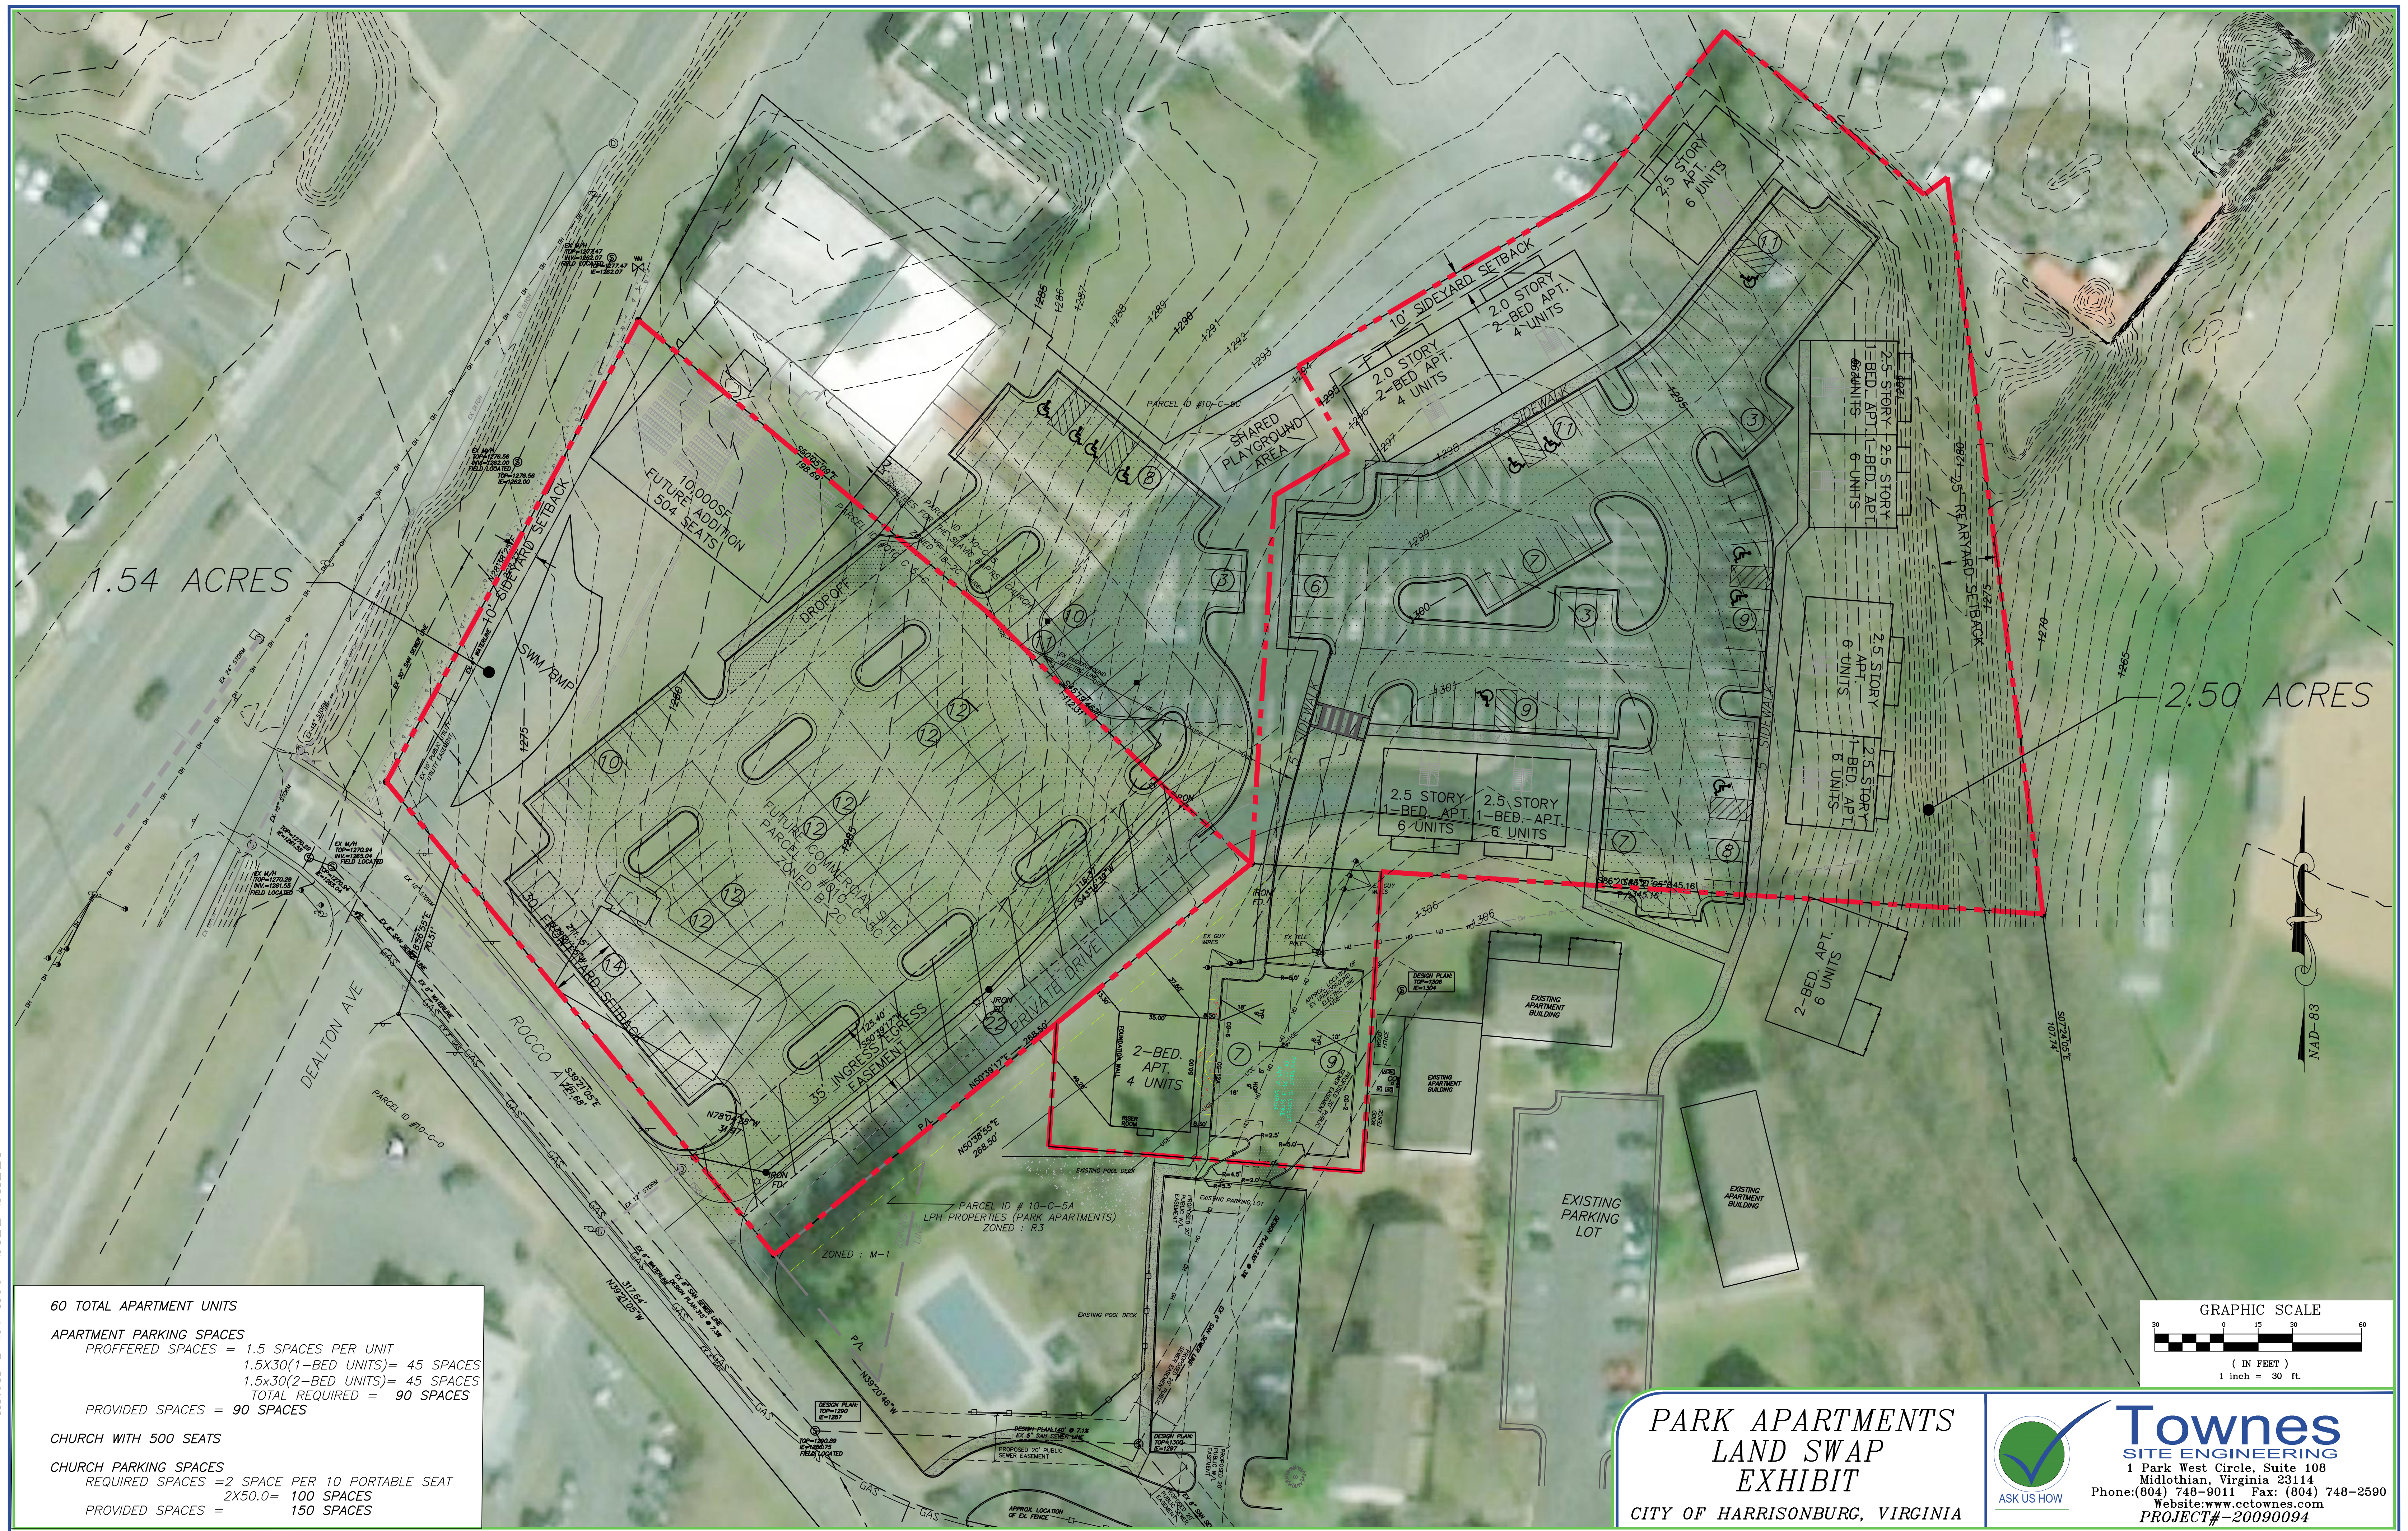

1.54 ACRES

2.50 ACRES

60 TOTAL APARTMENT UNITS
APARTMENT PARKING SPACES
PROFFERED SPACES = 1.5 SPACES PER UNIT
1.5x30(1-BED UNITS)= 45 SPACES
1.5x30(2-BED UNITS)= 45 SPACES
TOTAL REQUIRED = 90 SPACES
PROVIDED SPACES = 90 SPACES
CHURCH WITH 500 SEATS
CHURCH PARKING SPACES
REQUIRED SPACES = 2 SPACE PER 10 PORTABLE SEAT
2X50.0= 100 SPACES
PROVIDED SPACES = 150 SPACES

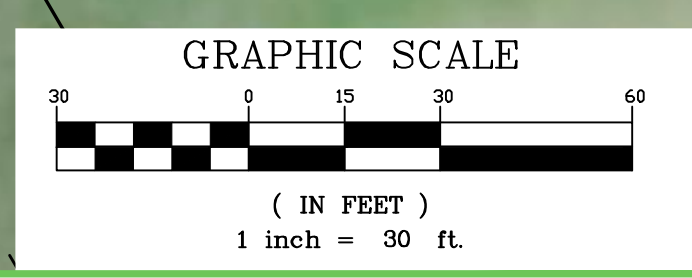

**PARK APARTMENTS
LAND SWAP
EXHIBIT**
CITY OF HARRISONBURG, VIRGINIA



Townes
SITE ENGINEERING
1 Park West Circle, Suite 108
Midlothian, Virginia 23114
Phone: (804) 748-9011 Fax: (804) 748-2590
Website: www.ctownes.com
PROJECT#-20090094