

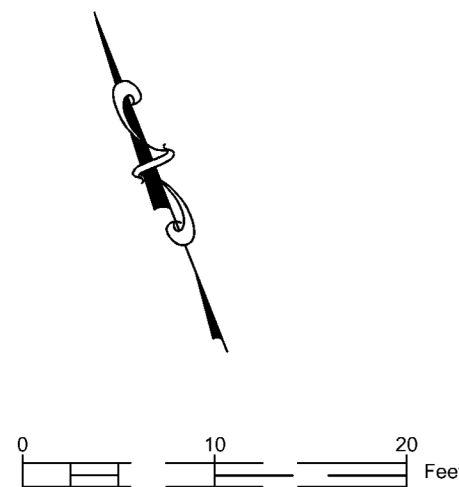


U:\engineering projects comm dev\spotswood elementary\h-dwgs\base maps\BM-Spotswood Elementary Concept 3.dwg Plotted: 2/11/2021 By: Matthew Huston

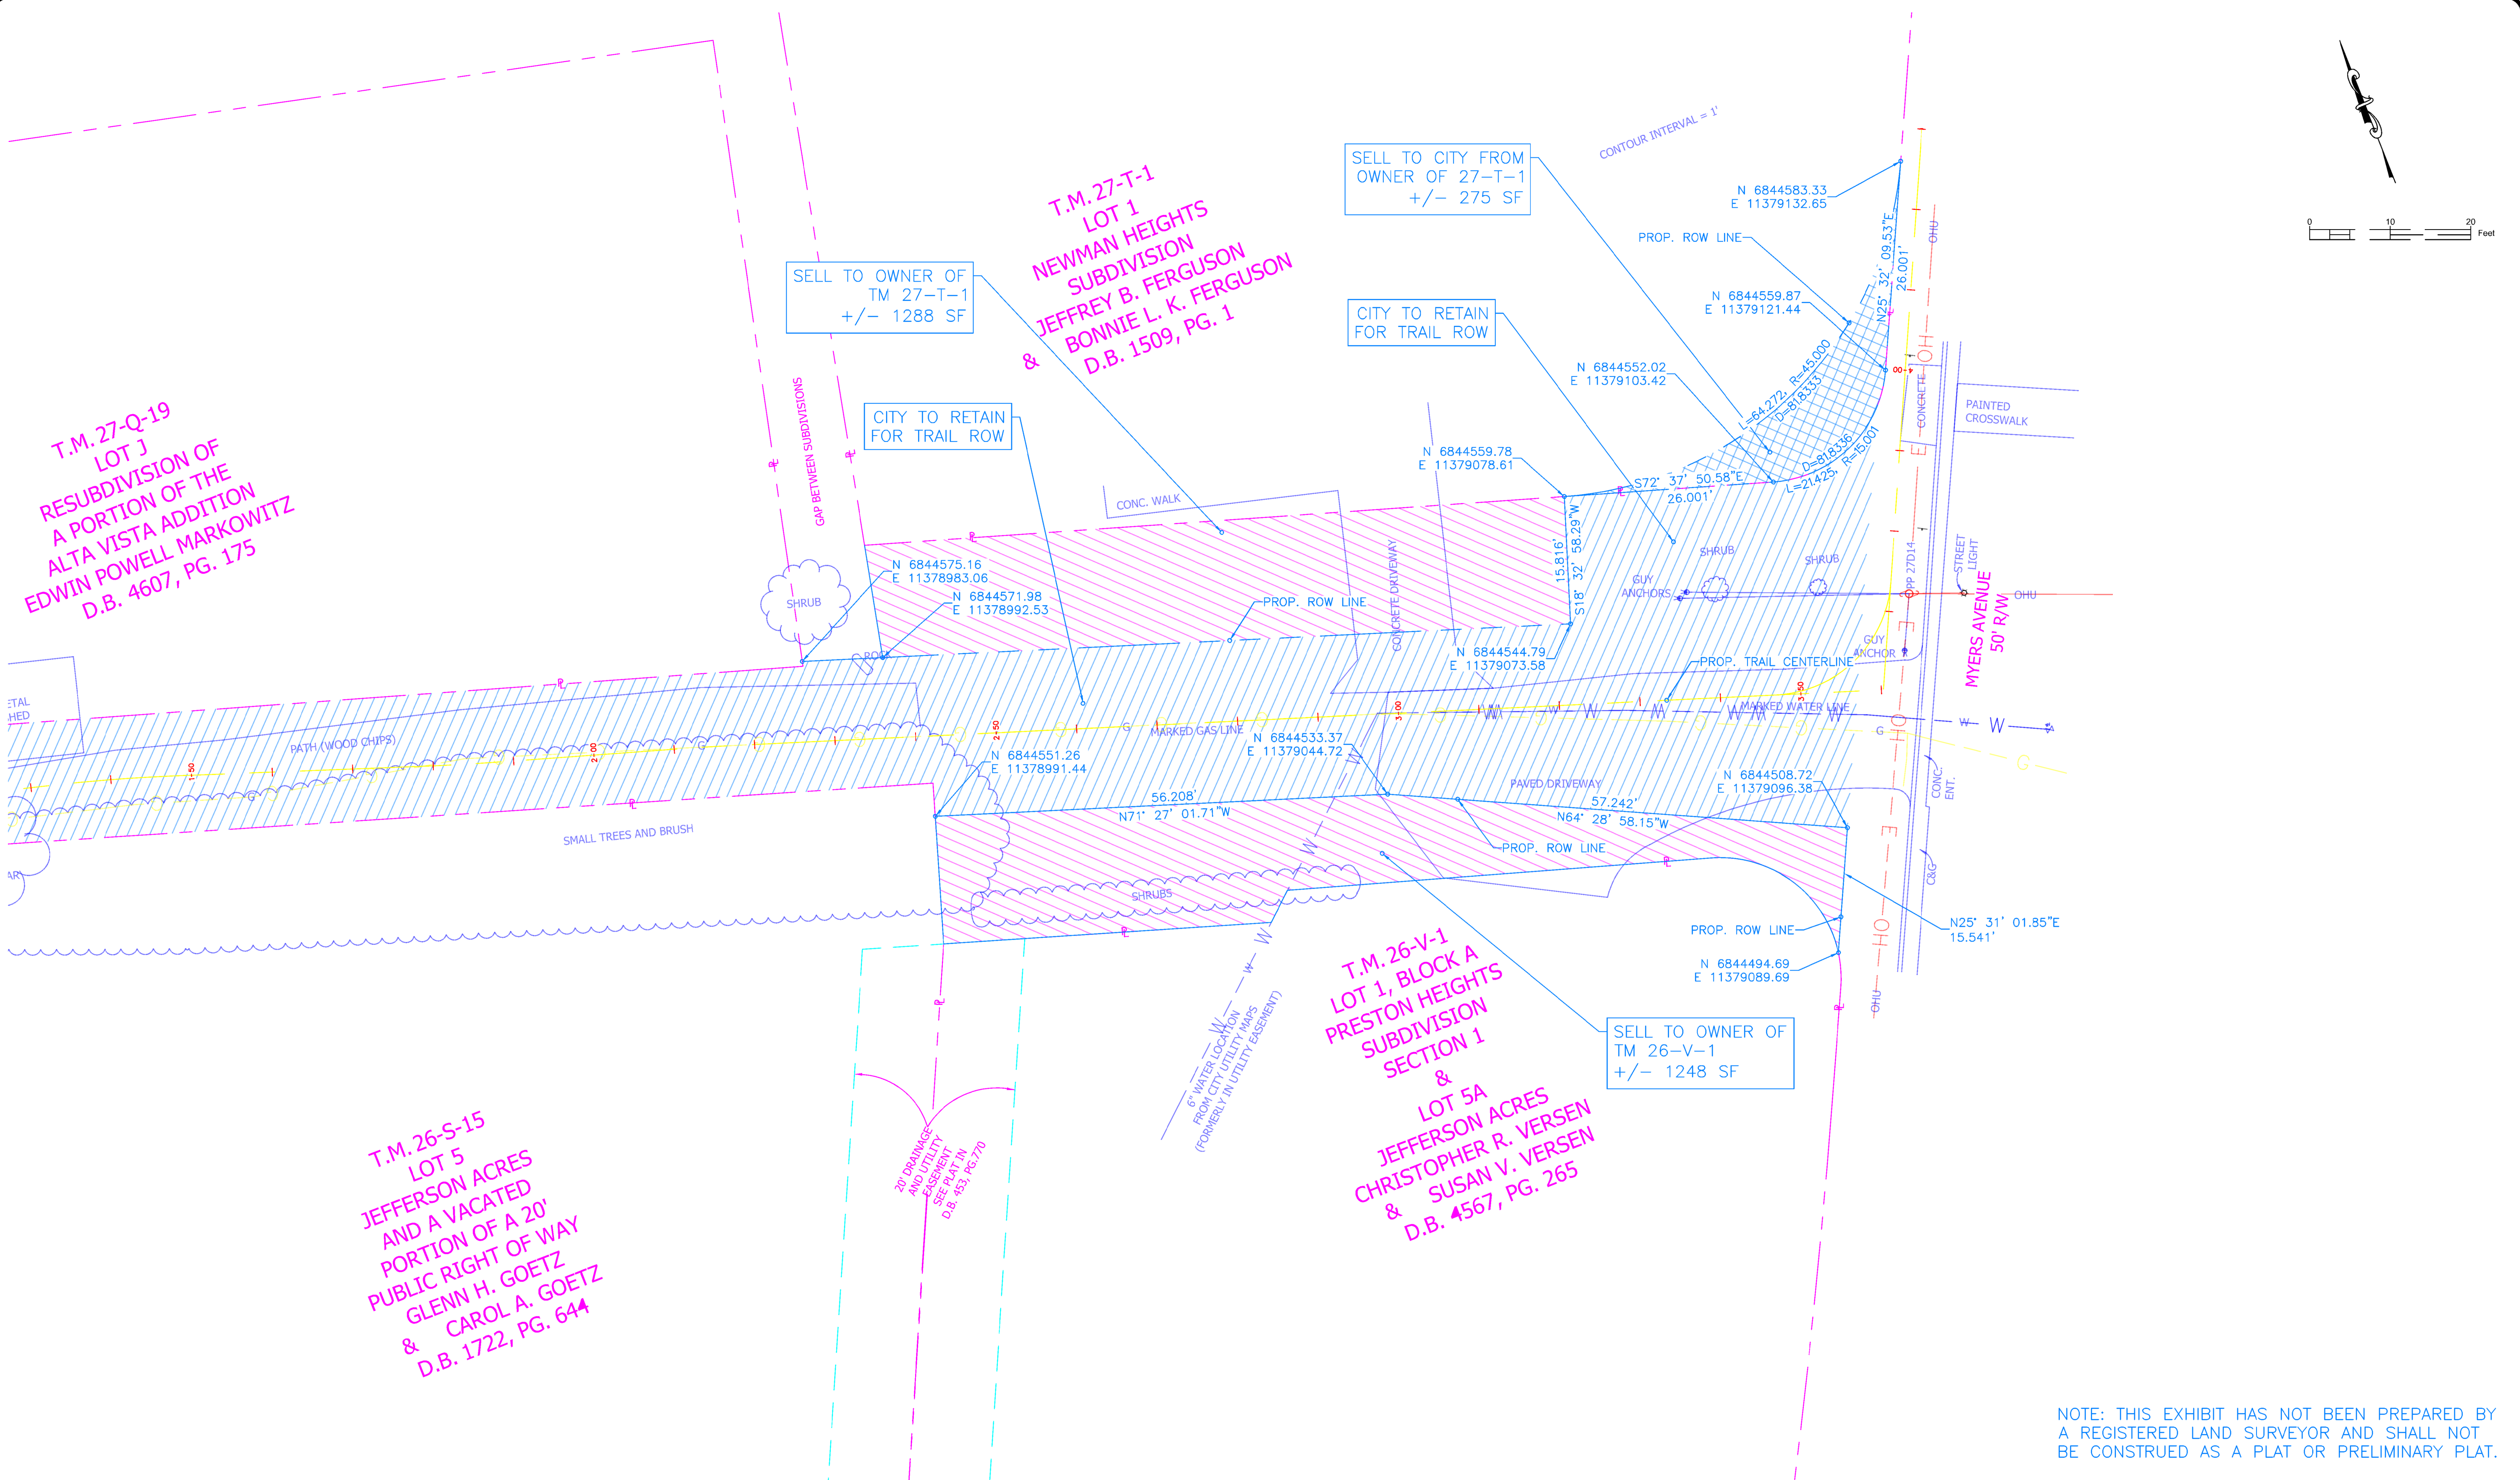

PRELIMINARY
SUBJECT TO CHANGE

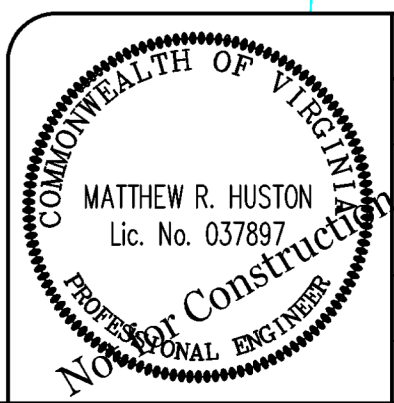

Revisions				
Rev.	Date	Description	Init.	
1				

City of Harrisonburg
Engineering Division
409 S. Main St.
Harrisonburg, VA 22801



Mountain View Drive Trail Right-of-Way Exhibit					
Engineer:	MRH	Scale:	1" = 10'		
Drawn By:	MRH	Date:	February 2021	Sheet Number: --	
Checked By:		Tax Map No:	026, 027	of 14	

NOTE: THIS EXHIBIT HAS NOT BEEN PREPARED BY A REGISTERED LAND SURVEYOR AND SHALL NOT BE CONSTRUED AS A PLAT OR PRELIMINARY PLAT.